



DEPARTMENT OF REGULATORY AND ECONOMIC RESOURCES (RER)
BOARD AND CODE ADMINISTRATION DIVISION

NOTICE OF ACCEPTANCE (NOA)

MIAMI-DADE COUNTY
PRODUCT CONTROL SECTION

11805 SW 26 Street, Room 208
T (786) 315-2590 F (786) 315-2599

www.miamidade.gov/economy

OWW LLC

3001 Tuxedo Avenue

West Palm Beach, FL 33405

SCOPE:

This NOA is being issued under the applicable rules and regulations governing the use of construction materials. The documentation submitted has been reviewed and accepted by Miami-Dade County RER - Product Control Section to be used in Miami Dade County and other areas where allowed by the Authority Having Jurisdiction (AHJ).

This NOA shall not be valid after the expiration date stated below. The Miami-Dade County Product Control Section (In Miami Dade County) and/or the AHJ (in areas other than Miami Dade County) reserve the right to have this product or material tested for quality assurance purposes. If this product or material fails to perform in the accepted manner, the manufacturer will incur the expense of such testing and the AHJ may immediately revoke, modify, or suspend the use of such product or material within their jurisdiction. RER reserves the right to revoke this acceptance, if it is determined by Miami-Dade County Product Control Section that this product or material fails to meet the requirements of the applicable building code.

This product is approved as described herein, and has been designed to comply with the Florida Building Code, including the High Velocity Hurricane Zone.

DESCRIPTION: Series "Mahogany" Wood Fixed Window - L.M.I.

APPROVAL DOCUMENT: Drawing No. **06-07013-F**, titled "Fixed Wood Windows", sheets 1F through 11F of 11, dated 07/10/06, with revision #2 dated 10/18/12, prepared by SECO Sinclair Engineering Company, signed and sealed by Steve M. Sinclair, P.E., bearing the Miami-Dade County Product Control Revision stamp with the Notice of Acceptance number and expiration date by the Miami-Dade County Product Control Section.

MISSILE IMPACT RATING: Large Missile Impact

LABELING: Each unit shall bear a permanent label with the manufacturer's name or logo, city, state, model/series, and following statement: "Miami-Dade County Product Control Approved", unless otherwise noted herein.

RENEWAL of this NOA shall be considered after a renewal application has been filed and there has been no change in the applicable building code negatively affecting the performance of this product.

TERMINATION of this NOA will occur after the expiration date or if there has been a revision or change in the materials, use, and/or manufacture of the product or process. Misuse of this NOA as an endorsement of any product, for sales, advertising or any other purposes shall automatically terminate this NOA. Failure to comply with any section of this NOA shall be cause for termination and removal of NOA.

ADVERTISEMENT: The NOA number preceded by the words Miami-Dade County, Florida, and followed by the expiration date may be displayed in advertising literature. If any portion of the NOA is displayed, then it shall be done in its entirety.

INSPECTION: A copy of this entire NOA shall be provided to the user by the manufacturer or its distributors and shall be available for inspection at the job site at the request of the Building Official.

This NOA **revises and renews** NOA# **07-0504.02** and consists of this page 1 and evidence pages E-1 and E-2, as well as approval document mentioned above.

The submitted documentation was reviewed by **Manuel Perez, P.E.**



MP
10/29/12

NOA No. 12-0816.04
Expiration Date: August 23, 2017
Approval Date: October 25, 2012
Page 1

NOTICE OF ACCEPTANCE: EVIDENCE SUBMITTED

A. DRAWINGS

1. Manufacturer's die drawings and sections.
2. Drawing No. **06-07013-F**, titled "Fixed Wood Windows", sheets 1F through 11F of 11, dated 07/10/06, with revision #2 dated 10/18/12, prepared by SECO Sinclair Engineering Company, signed and sealed by Steve M. Sinclair, P.E.

B. TESTS

1. Test reports on: 1) Air Infiltration Test, per FBC, TAS 202-94
2) Uniform Static Air Pressure Test, Loading per FBC TAS 202-94
3) Water Resistance Test, per FBC, TAS 202-94
4) Large Missile Impact Test per FBC, TAS 201-94
5) Cyclic Wind Pressure Loading per FBC, TAS 203-94
6) Forced Entry Test, per FBC 2411 3.2.1, TAS 202-94
along with marked-up drawings and installation diagram, prepared by Certified Testing Laboratories, Inc., Test Report No. **CTLA-1645W-1**, dated 04/23/07, signed and sealed by Ramesh Patel, P.E.
(Submitted under previous NOA# 07-0504.02)

C. CALCULATIONS


1. Anchor verification calculations and structural analysis, complying with FBC-2004, prepared by SECO Sinclair Engineering Company, dated April 11, 2007, with revision dated July 04, 2007, signed and sealed by Steve M. Sinclair, P.E.
(Submitted under previous NOA# 07-0504.02)
2. Glazing complies with ASTM E1300-04

D. QUALITY ASSURANCE

1. Miami-Dade Department of Regulatory and Economic Resources (RER)

E. MATERIAL CERTIFICATIONS

1. Notice of Acceptance No. **11-1102.11** issued to **Solutia, Inc.** for their "**Saflex Clear and Color Glass Interlayers**" dated 06/14/12, expiring on 05/21/16.
2. Notice of Acceptance No. **11-1102.09** issued to **Solutia, Inc.** for their "**Saflex CP – Saflex and Saflex HP Composites Glass Interlayers with PET Core**" dated 06/14/12, expiring on 12/11/13.

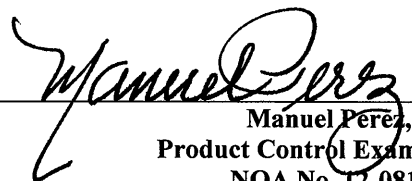

Manuel Pérez, P.E.
Product Control Examiner
NOA No. 12-0816.04

Expiration Date: August 23, 2017
Approval Date: October 25, 2012

OWW LLC


NOTICE OF ACCEPTANCE: EVIDENCE SUBMITTED

F. STATEMENTS

1. Statement letter of compliance, complying with the FBC 2010, dated June 15, 2012, prepared by SECO Sinclair Engineering Company, signed and sealed by Steve M. Sinclair, P.E.
2. Statement letter of no-financial interest, dated July 09, 2007, prepared by SECO Sinclair Engineering Company, signed and sealed by Steve M. Sinclair, P.E.
(Submitted under previous NOA# 07-0504.02)

G. OTHER

1. Notice of Acceptance No. **07-0504.02**, issued to O.W.W., LLC, for their Series "Mahogany" Wood Fixed Windows – L.M.I., approved on 08/23/07 and expiring on 08/23/12.


Manuel Perez, P.E.
Product Control Examiner
NOA No. 12-0816.04
Expiration Date: August 23, 2017
Approval Date: October 25, 2012

FIXED WINDOWS
BY OWW LLC

DESIGN PRESSURE = + 75.0 PSF, - 75.0 PSF
WATER PRESSURE = 12.0 PSF

THESE WINDOWS HAVE BEEN DESIGNED AND TESTED IN ACCORDANCE WITH FLORIDA BUILDING CODE 2010.

WINDOWS ARE IMPACT RESISTANT.
HURRICANE SHUTTERS ARE NOT REQUIRED AT ANY INSTALLATION.

ALL OPENINGS (BY OTHERS) INCLUDING CONCRETE, CONCRETE BLOCK, STEEL AND ASSOCIATED BUCKING MUST BE DESIGNED BY A LICENSED ARCHITECT OR ENGINEER TO ACCEPT THE LOADS TRANSFERRED FROM THE WINDOW SYSTEM. IT SHALL BE THE RESPONSIBILITY OF THE CONTRACTOR, ARCHITECT, OR ENGINEER OF RECORD TO VERIFY THE STABILITY OF THE STRUCTURE.

THERE SHALL BE NO LIMIT TO THE NUMBER OF UNITS PER OPENING, PROVIDED THAT ALL RESTRICTIONS PER THESE DRAWINGS ARE MET AND THE OPENING IS PROPERLY DESIGNED TO ACCEPT AND TRANSFER THE LOADS IMPOSED BY THE WINDOWS. (SEE SAMPLE CONFIGURATIONS -SHT#2

ALL ANCHORS OR FASTENERS SHALL BE SIZED AND INSTALLED PER THESE DRAWINGS

MATERIAL OF PRODUCT TESTED IS MAHOGANY. ANY WOOD OF EQUAL OR GREATER STRENGTH MAY BE SUBSTITUTED AT MANUFACTURER'S OPTION


GLASS TYPES AND GLAZING MATERIAL

- A



7/16" (NOM.) LAMINATED;
3/16" AN/.075 VANCEVA INTERLAYER BY Solutia / 3/16" AN
- B

7/16" (NOM.) LAMINATED;
3/16" AN/.09" SAFLEX PVB INTERLAYER BY Solutia/3/16" AN
- D

7/8" (NOM.) INSULATING GLASS;
3/16" AN/.075 VAVCEVA INTERLAYER BY Solutia /3/16" AN EXT. LITE
1/4" AIR SPACE/1/8" HS INT. LITE

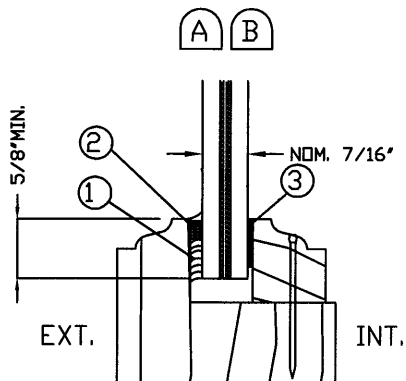

- 1 STRUCTURAL SILICONE
TREMCO SPECTRUM 2
- 2 FOAM GLAZING TAPE
NORSEAL V992
- 3 FOAM GLAZING TAPE
NORSEAL V992

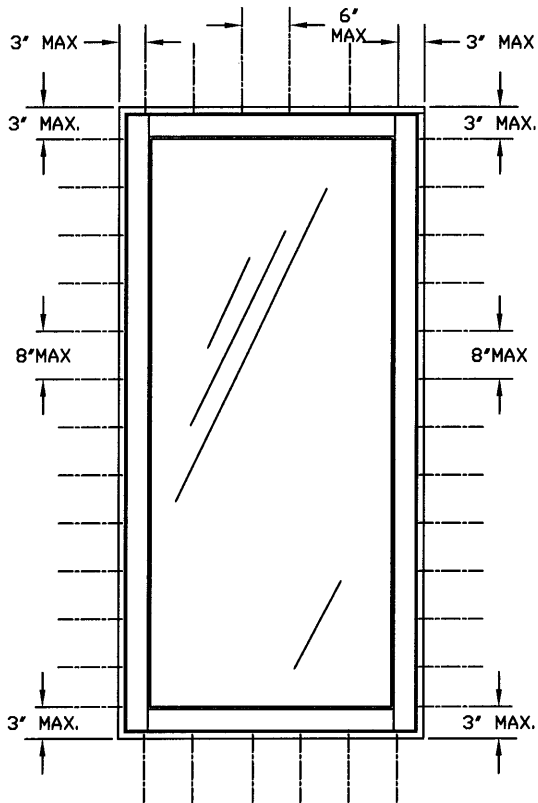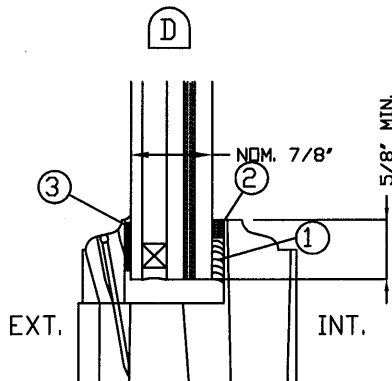

NO HARDWARE
ON FIXED UNITS


TYPICAL ANCHOR SPACING

OPENING SUBSTRATE	MINIMUM FASTENER TYPE/SIZE	MINIMUM EMBEDMENT	MINIMUM EDGE DISTANCE
WOOD	#12 SS WOOD SCREW GRADE 5 MIN	1 1/4"	2 1/4"
BLOCK/CONCRETE	1/4" CONC. SCREW	1 1/4"	2 1/4"
STRUCTURAL STEEL	#14 TEK SCREW GRADE 5 MIN	FULL	2 1/4"

NOTES:
SPECIFIED EMBEDMENT SHALL BE BEYOND WALL FINISH OR STUCCO
STRUCTURAL STEEL TO BE 12 GA. MINIMUM
CONCRETE SCREWS TO BE TAPCON OR EQUAL

PRODUCT REVISED
as complying with the Florida
Building Code
Acceptance No 12-0816-04
Expiration Date Aug. 23, 2017
By Manuel
Miami Trade Product Control

Stephen M. Sinclair
OCT 18 2012
STEPHEN M. SINCLAIR, P.E.
PROFESSIONAL ENGINEER
LICENSE NUMBER 35631

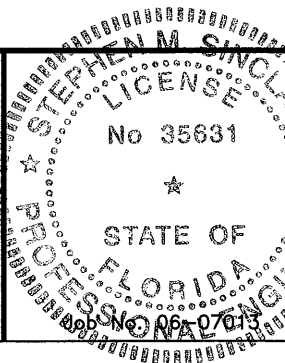

OWW LLC

8259 North Military Trail, Suite 2
Palm Beach Gardens, FL 33418
561-630-5488 Fax 561-630-4570
sinclairengineeringcompany.com COA 5426







FIXED WOOD WINDOWS

Product: 06-07013-F
Date: 07-10-06
Scale: None
Drawn: lw

3001 Tuxedo Ave., West Palm Beach, FL 33405
Ph. 561-478-7233 Fax 561-478-7858

8259 North Military Trail, Suite 2
Palm Beach Gardens, FL 33418
561-630-5488 Fax 561-630-4570
sinclairengineeringcompany.com COA 5426

TEST CONFIGURATIONS

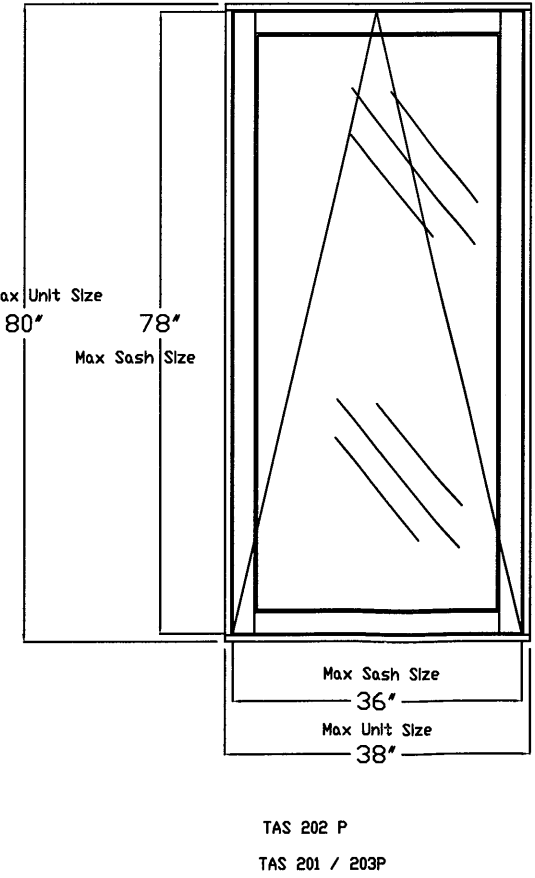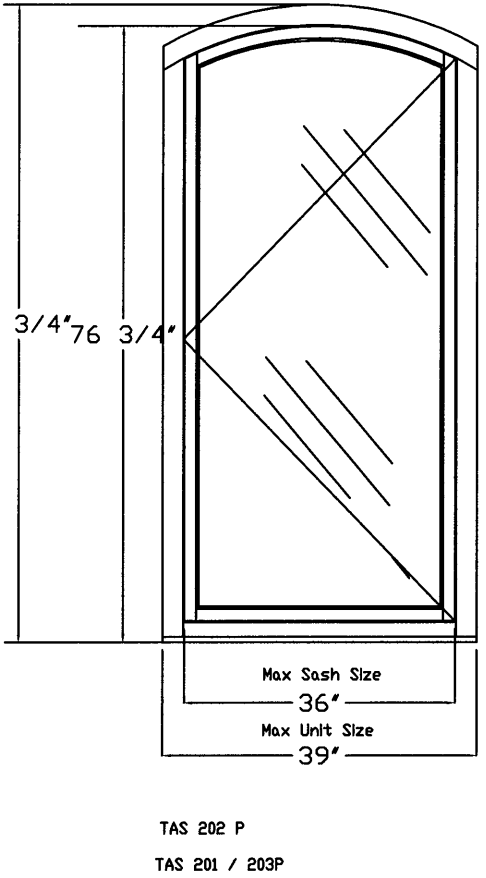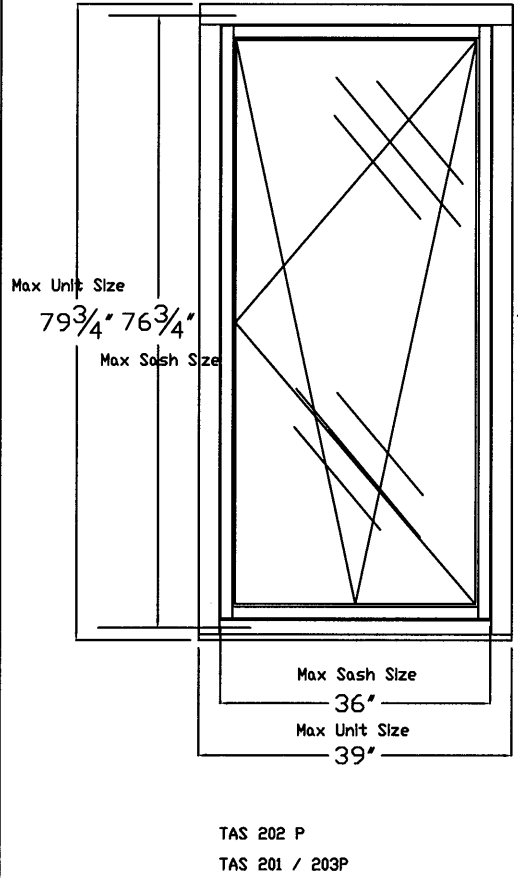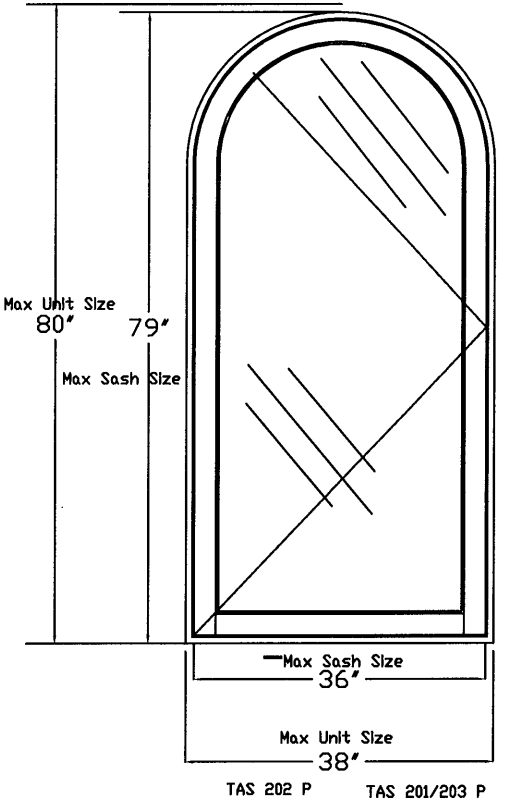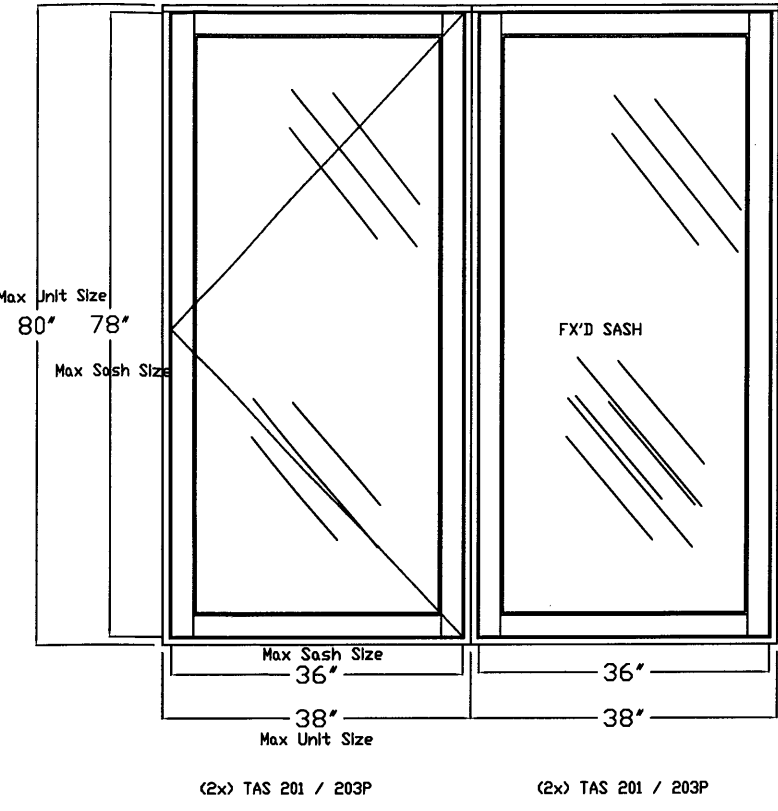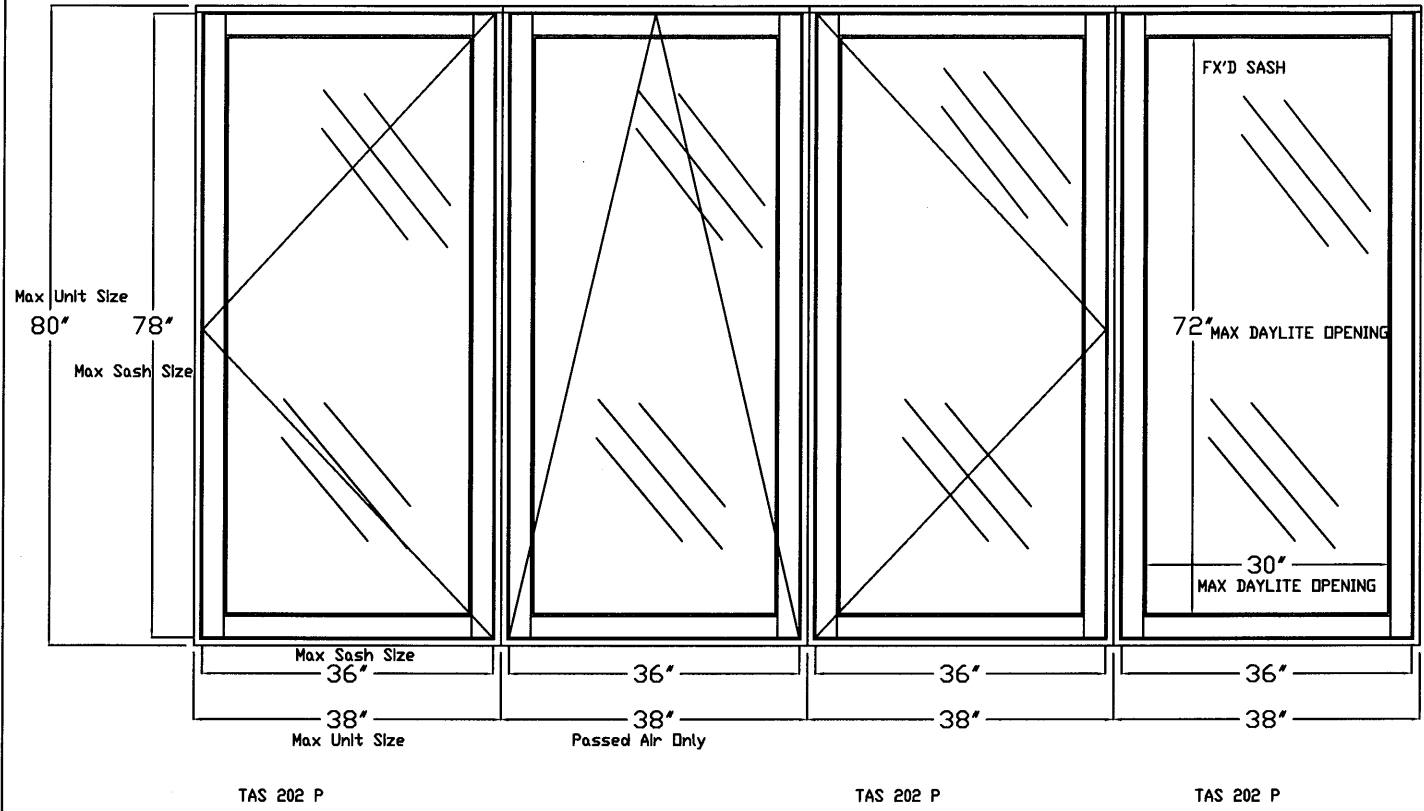

PRODUCT REVISED
as complying with the Florida
Building Code
Acceptance No 17-0816-04
Expiration Date 10/23/2017
By *Manuel Perez*
Miami Dade Product Control


Stephen M. Sinclair
OCT 18 2012
STEPHEN M. SINCLAIR, P.E.
PROFESSIONAL ENGINEER
LICENSE NUMBER 35631

STATE OF
FLORIDA
PROFESSIONAL ENGINEER
No 35631


OWW LLC 3001 Tuxedo Ave., West Palm Beach, FL 33405 Ph. 561-478-7233 Fax 561-478-7858	
Product: FIXED WOOD WINDOWS	Date: 07-10-06 Scale: None Drawn: IW
Drawing No. 06-07013-F Sheet No. 2F of 11	

8259 North Military Trail, Suite 2
Palm Beach Gardens, FL 33418
561-630-5488 Fax 561-630-4570
sinclairengineeringcompany.com
COA 5426


SINCLAIR
Design With Integrity
Sinclair Engineering Company

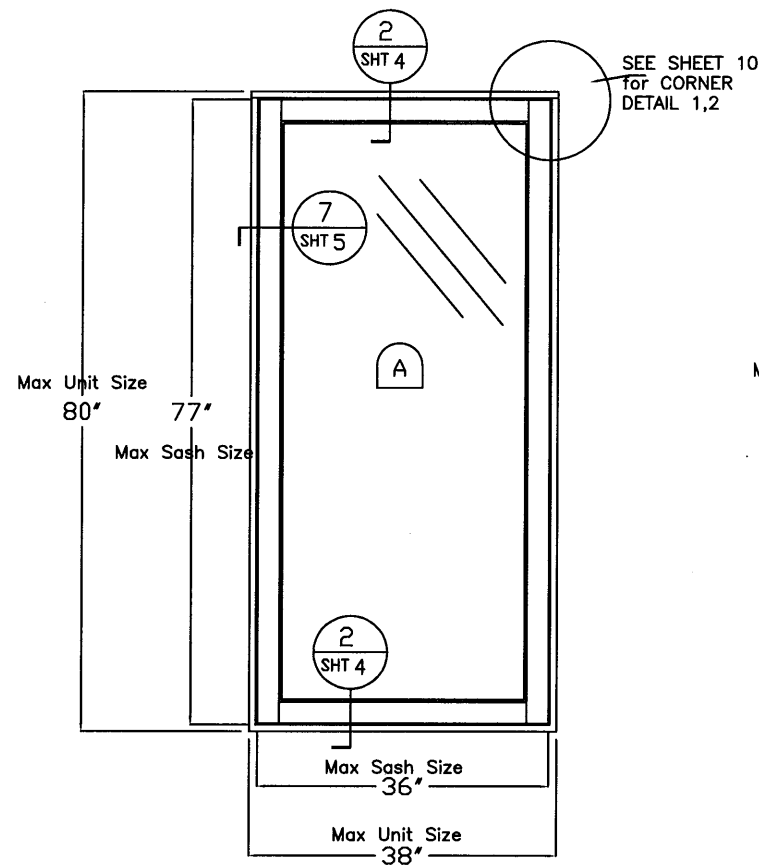


TAS 202 P
TAS 201/203 P

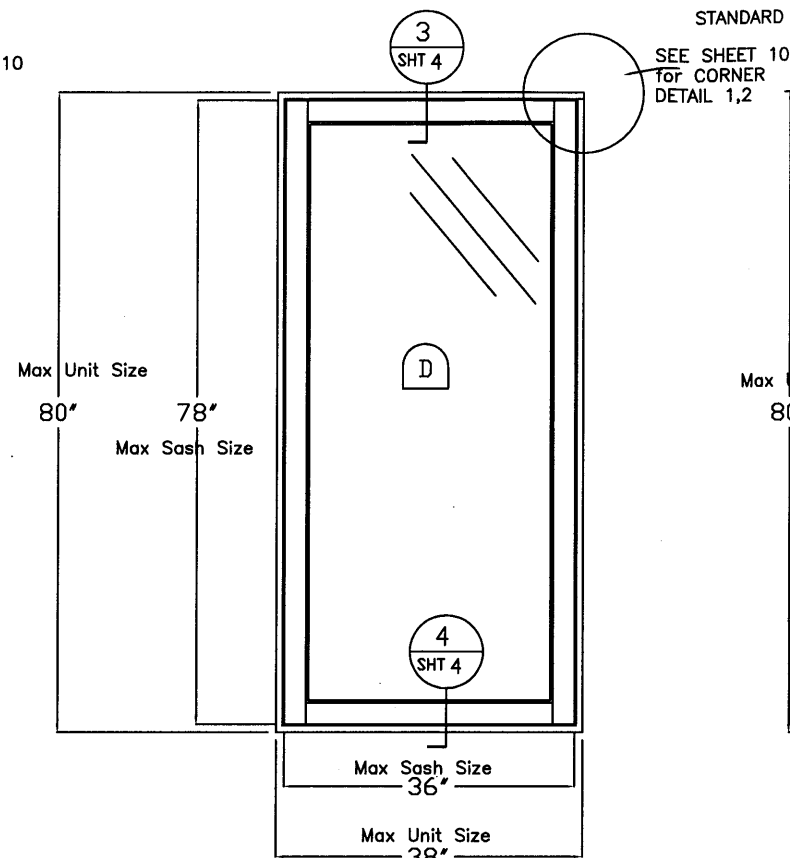

TAS 202 P

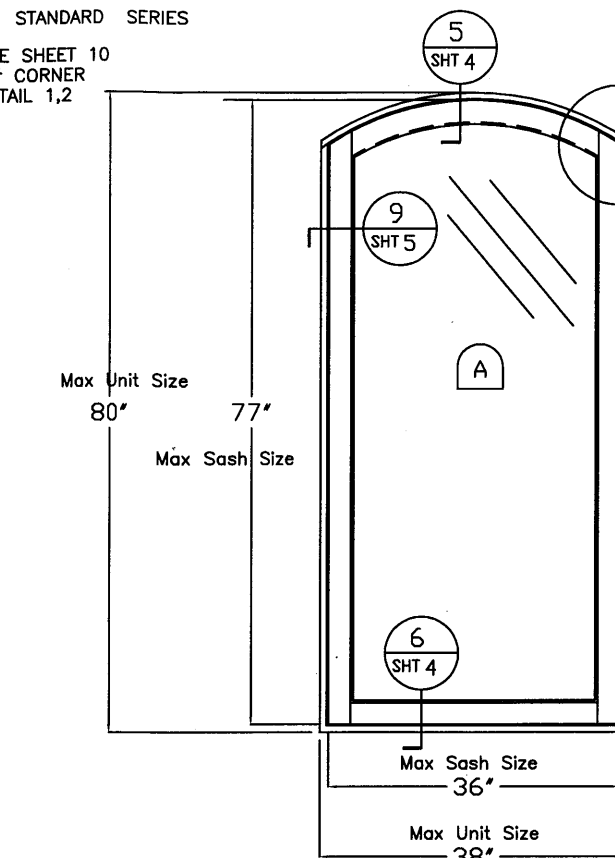


TAS 202 P
TAS 201/203 P

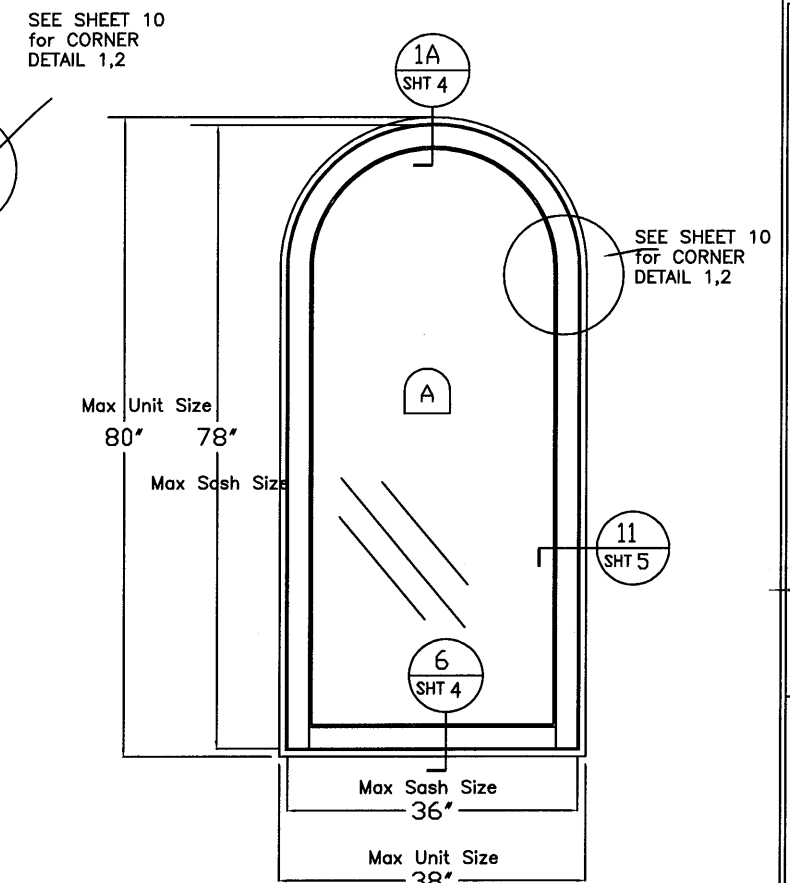

TAS 202 P
TAS 201/203 P

Denotes types of glass see sheet #1

ADDITIONAL CONFIGURATIONS

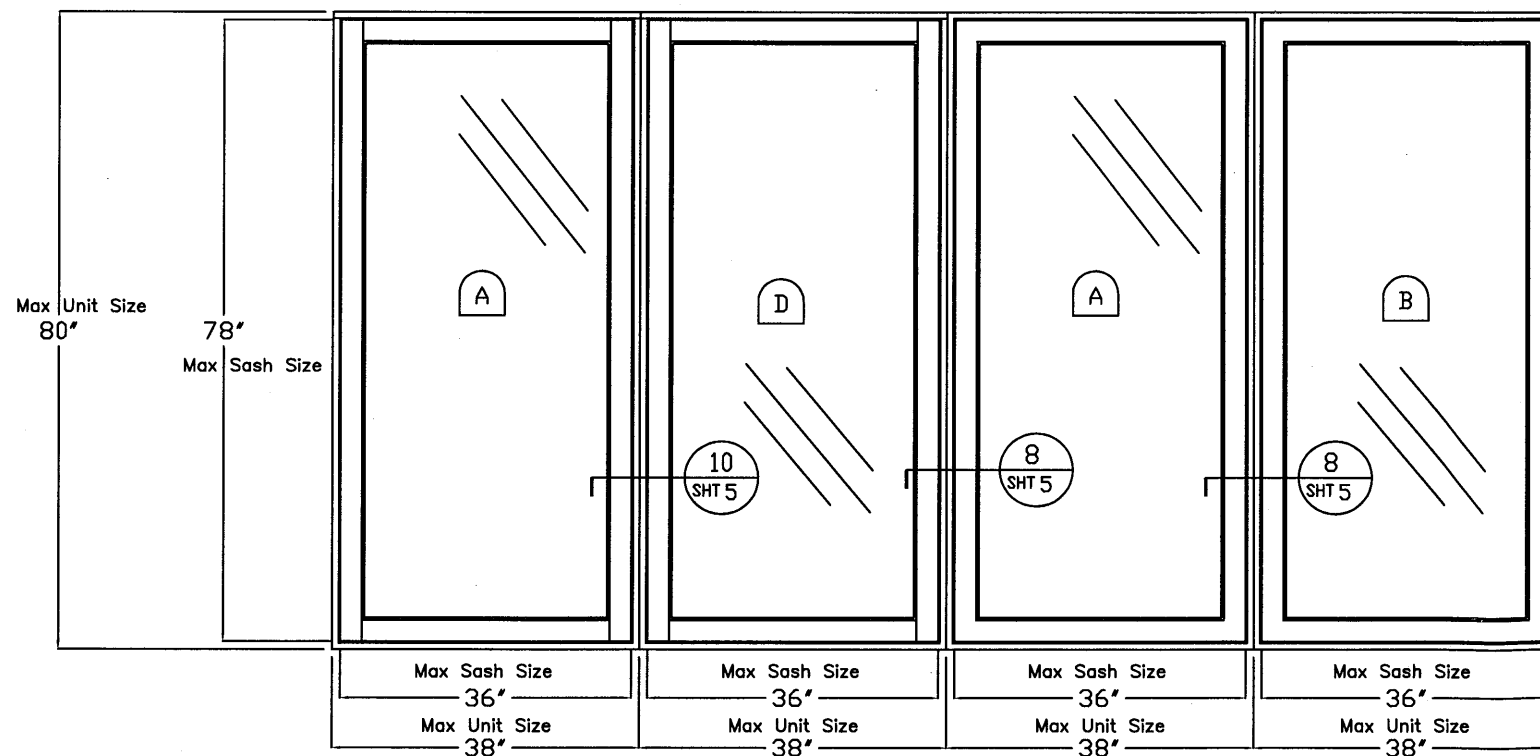

NO HARDWARE USED

PRODUCT REVISED
as complying with the Florida
Building Code
Acceptance No. 12-DB16-04
Expiration Date Aug. 23, 2017
By *M. M. Sinclair*
Miami Dade Product Control

Stephen M. Sinclair
OCT 18 2012
STEPHEN M. SINCLAIR, P.E.
PROFESSIONAL ENGINEER
LICENSE NUMBER 35631

STATE OF FLORIDA
PROFESSIONAL ENGINEER
No. 35631

OWW LLC
3001 Tuxedo Ave., West Palm Beach, FL 33405
Ph. 561-478-7233 Fax 561-478-7858




Product: FIXED WOOD WINDOWS STANDARD
Date: 07-10-06
Scale: None
Drawn: JW

Drawing No. 06-07013-F
Sheet No. 3F of 11

8259 North Military Trail, Suite 2
Palm Beach Gardens, FL 33418
561-630-5488 Fax 561-630-4570
sinclairengineeringcompany.com



COA 5426

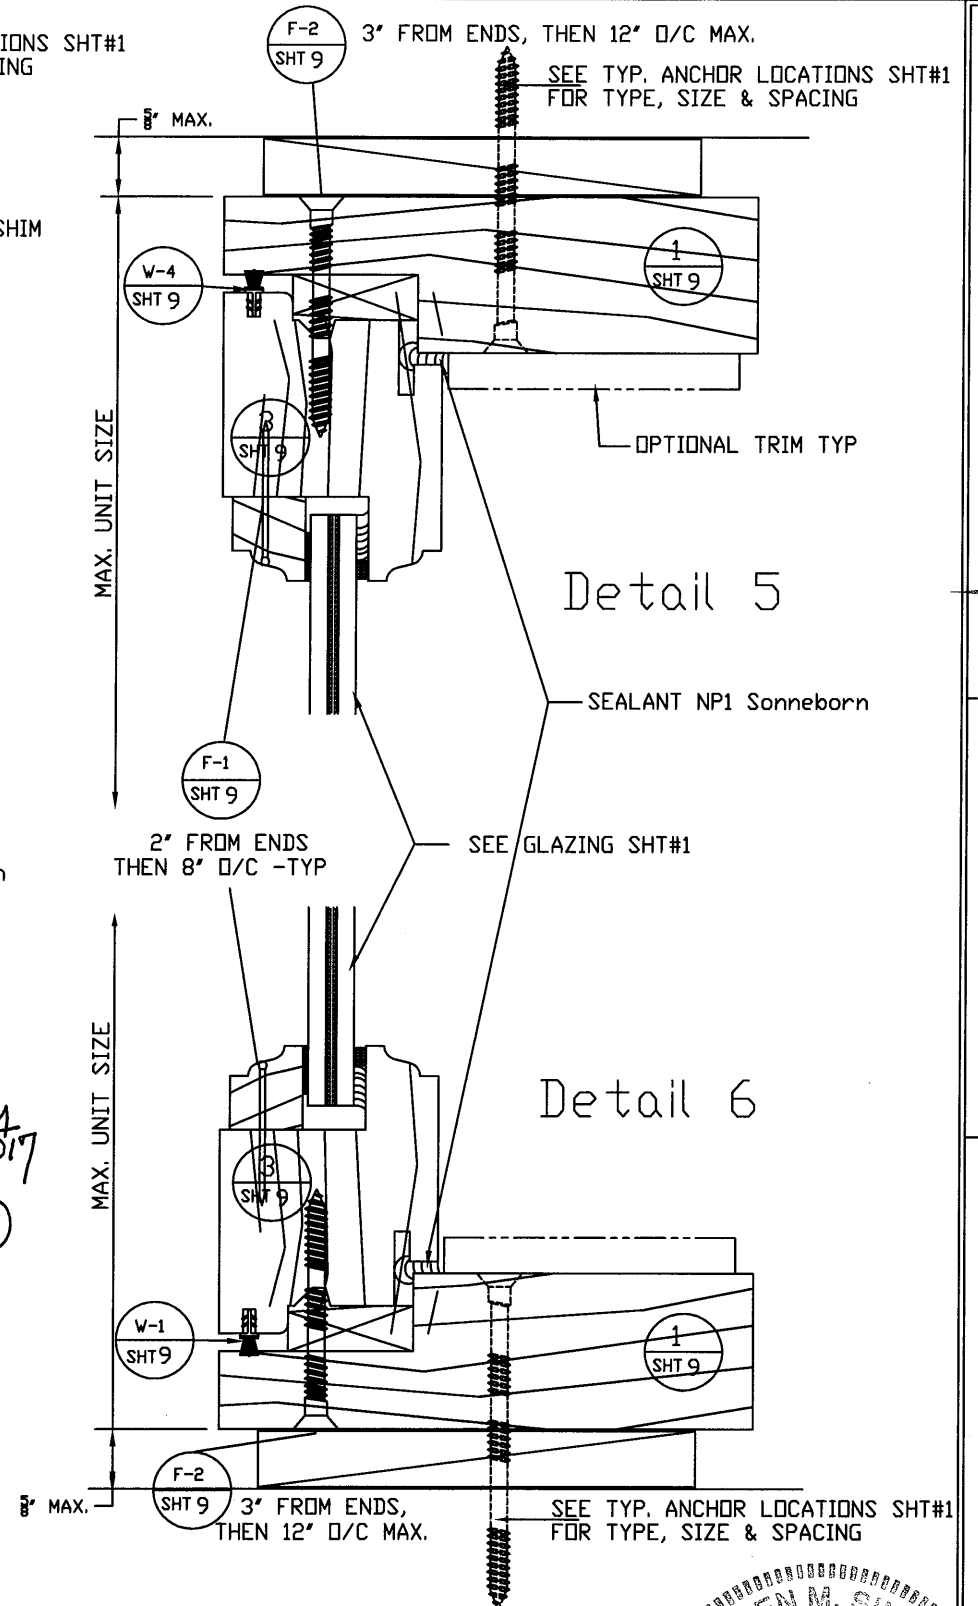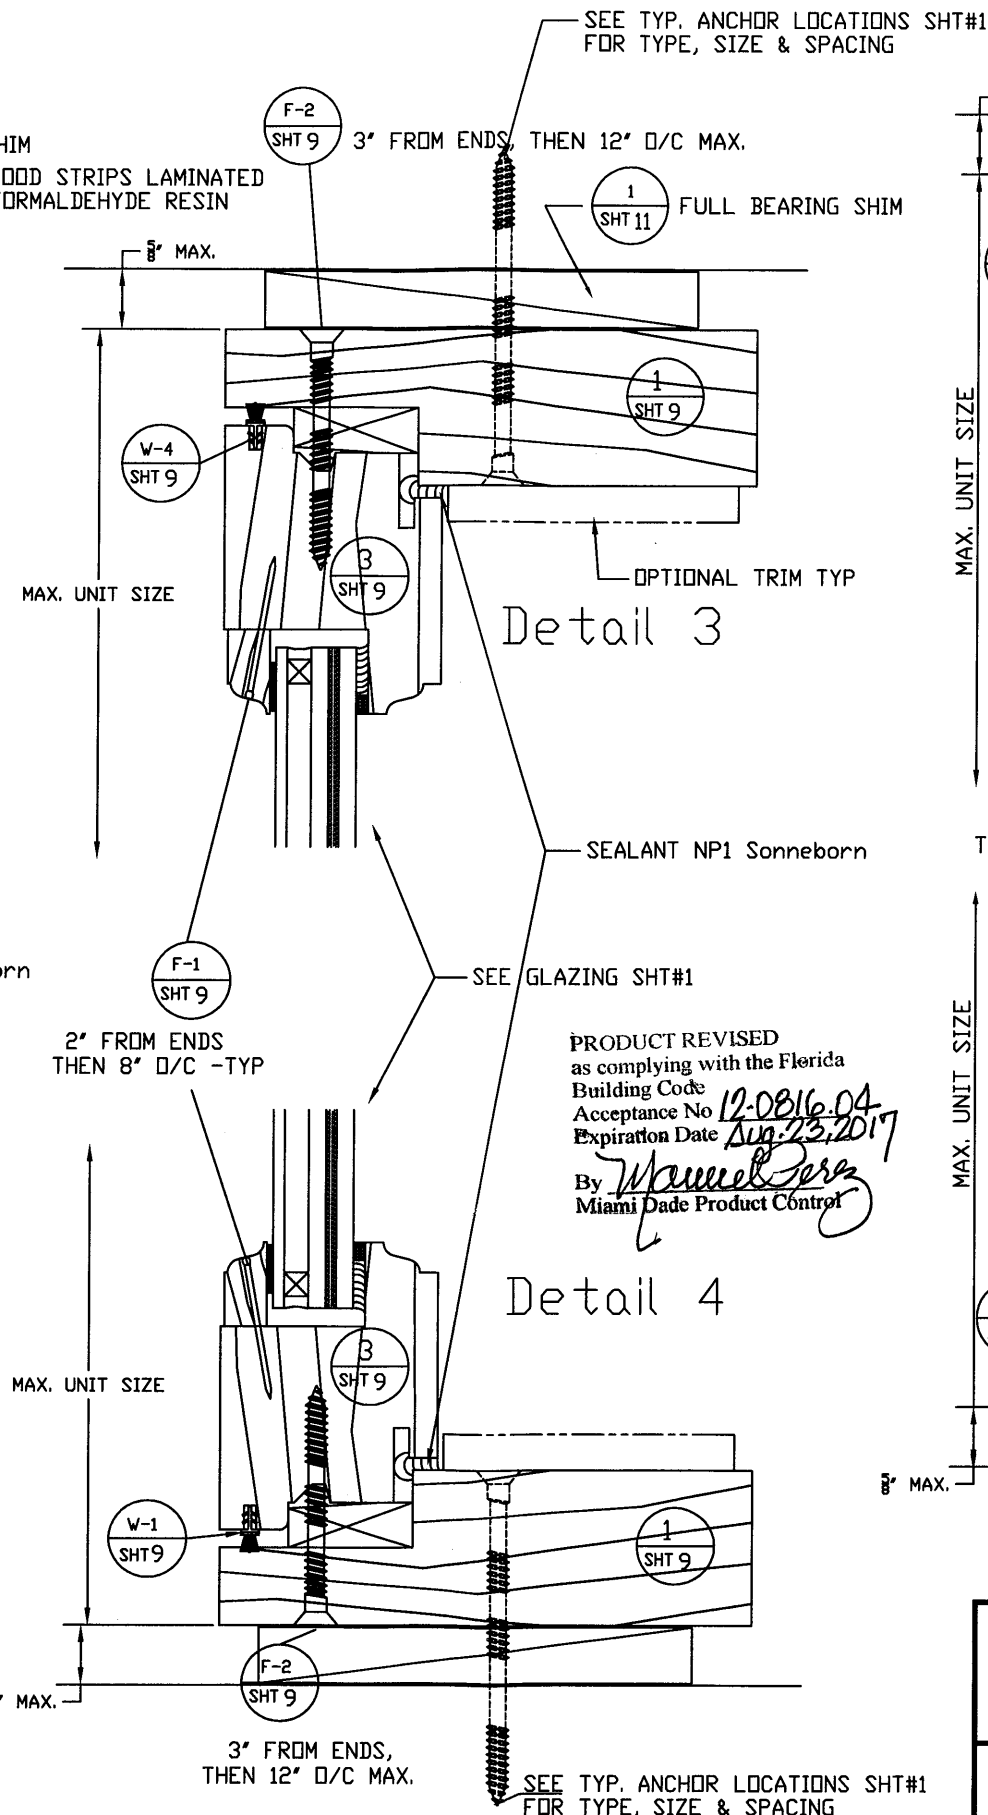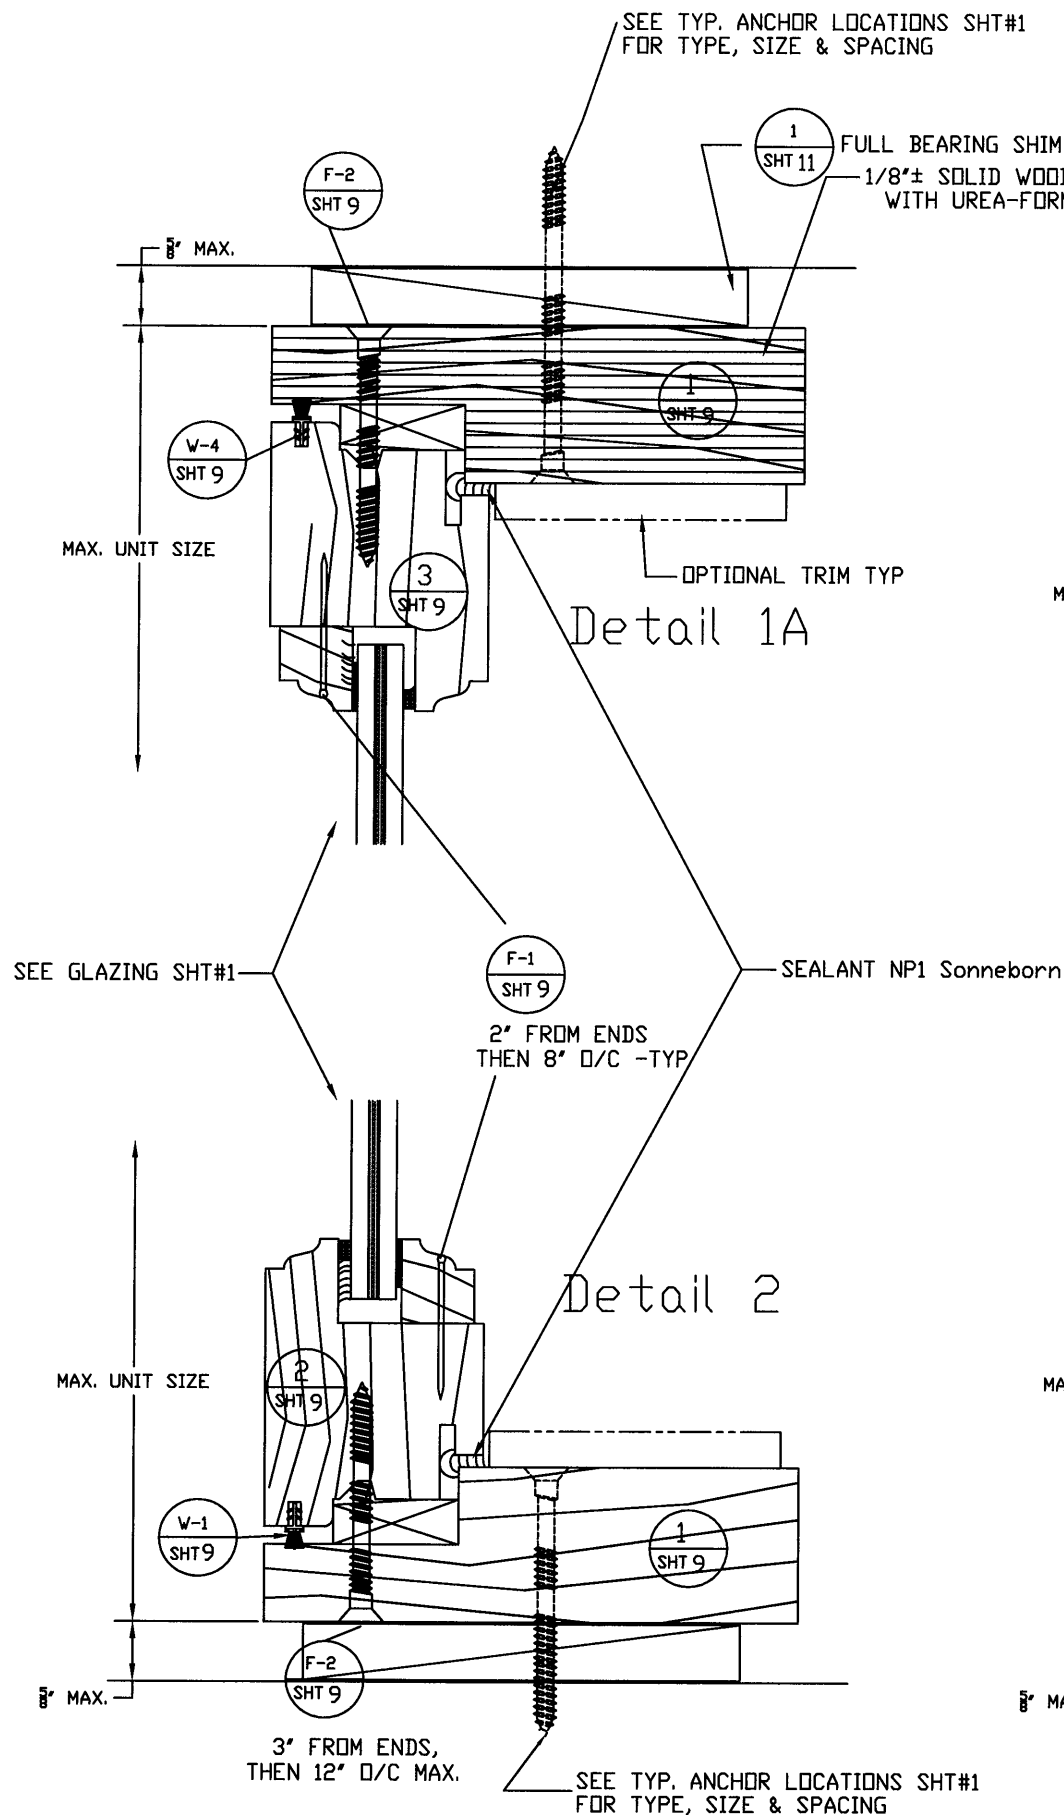

Stephen M. Sinclair

OCT 18 2012

STEPHEN M. SINCLAIR, P.E.
PROFESSIONAL ENGINEER
LICENSE NUMBER 35631

STATE OF FLORIDA
PROFESSIONAL ENGINEER

No 35631

35631

OWW LLC

3001 Tuxedo Ave., West Palm Beach, FL 33405
Ph. 561-478-7233 Fax 561-478-7858

Product: FIXED WINDOWS

Date: 07-10-06
Scale: 1/2"=1"
Drawn: lw


Drawing No. 06-07013-F

Sheet No. 4F of 11

8259 North Military Trail, Suite 2
Palm Beach Gardens, FL 33418
561-630-5488 Fax 561-630-4570
sinclairengineeringcompany.com

COA 5426

Sinclair Engineering Company

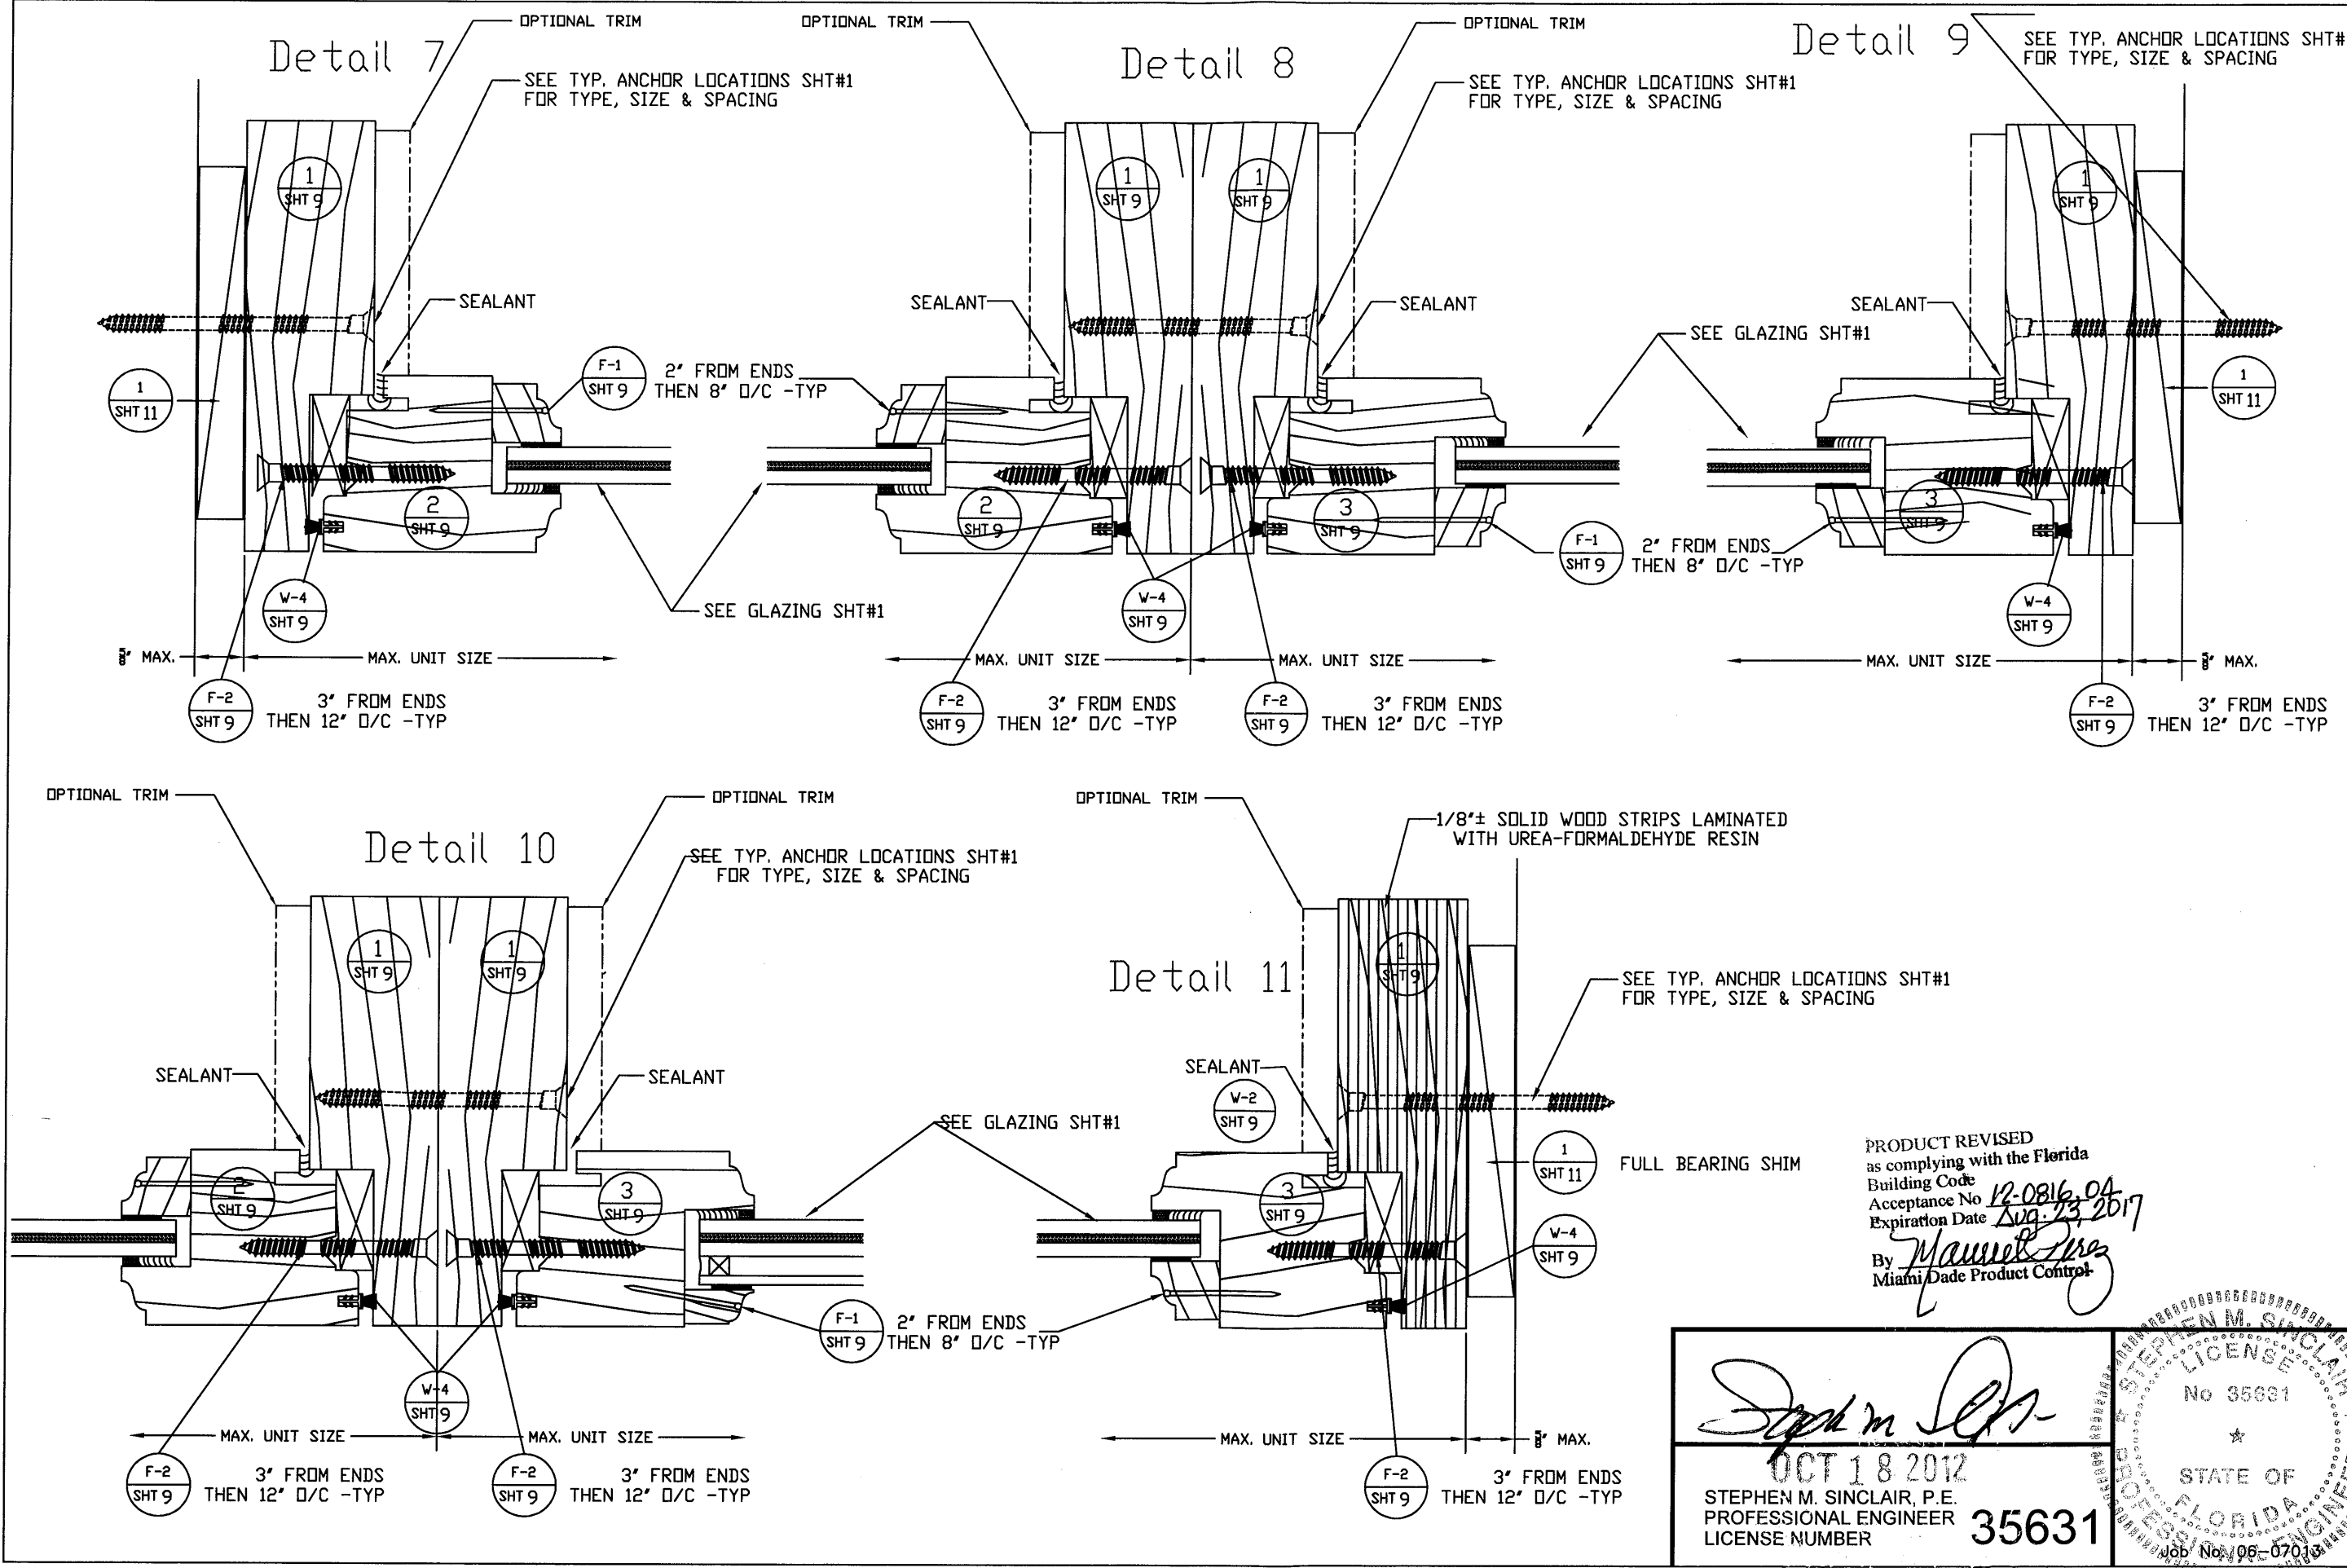

PRODUCT REVISED
as complying with the Florida
Building Code
Acceptance No. 12-0816, 04
Expiration Date Aug. 23, 2017
By *Maurice Perry*
Miami Dade Product Control



Stephen M. Sinclair

OCT 18 2012

STEPHEN M. SINCLAIR, P.E.
PROFESSIONAL ENGINEER
LICENSE NUMBER 35631

35631

<p>SINCLAIR Engineering Company Design With Integrity</p>	
<p>8259 North Military Trail, Suite 2 Palm Beach Gardens, FL 33418 561-630-5488 Fax 561-630-4570 sinclairengineeringcompany.com COA 5426</p>	
<p>OWW LLC</p> <p>3001 Tuxedo Ave., West Palm Beach, FL 33405 Ph. 561-478-7233 Fax 561-478-7858</p>	
<p>Product: FIXED WINDOWS</p>	<p>Δ Rev. 6/8/12 Updated Florida Building Code Δ Rev. 10/18/12 Drawing Number Added</p>
<p>Date: 07-10-06 Scale: 1/2" = 1" Drawn: lw</p>	
<p>Drawing No. 06-07013-F Sheet No. 5F of 11</p>	

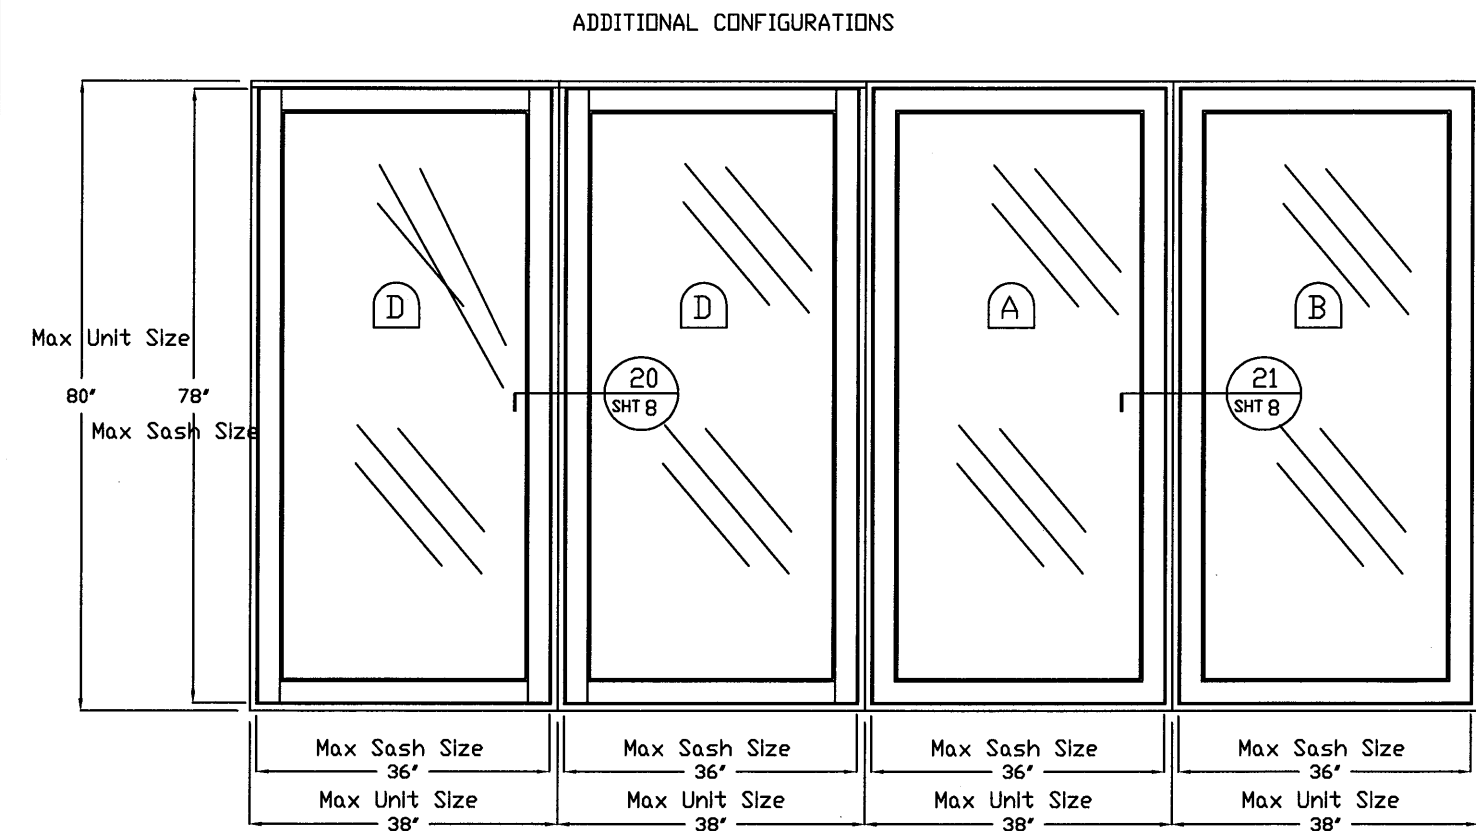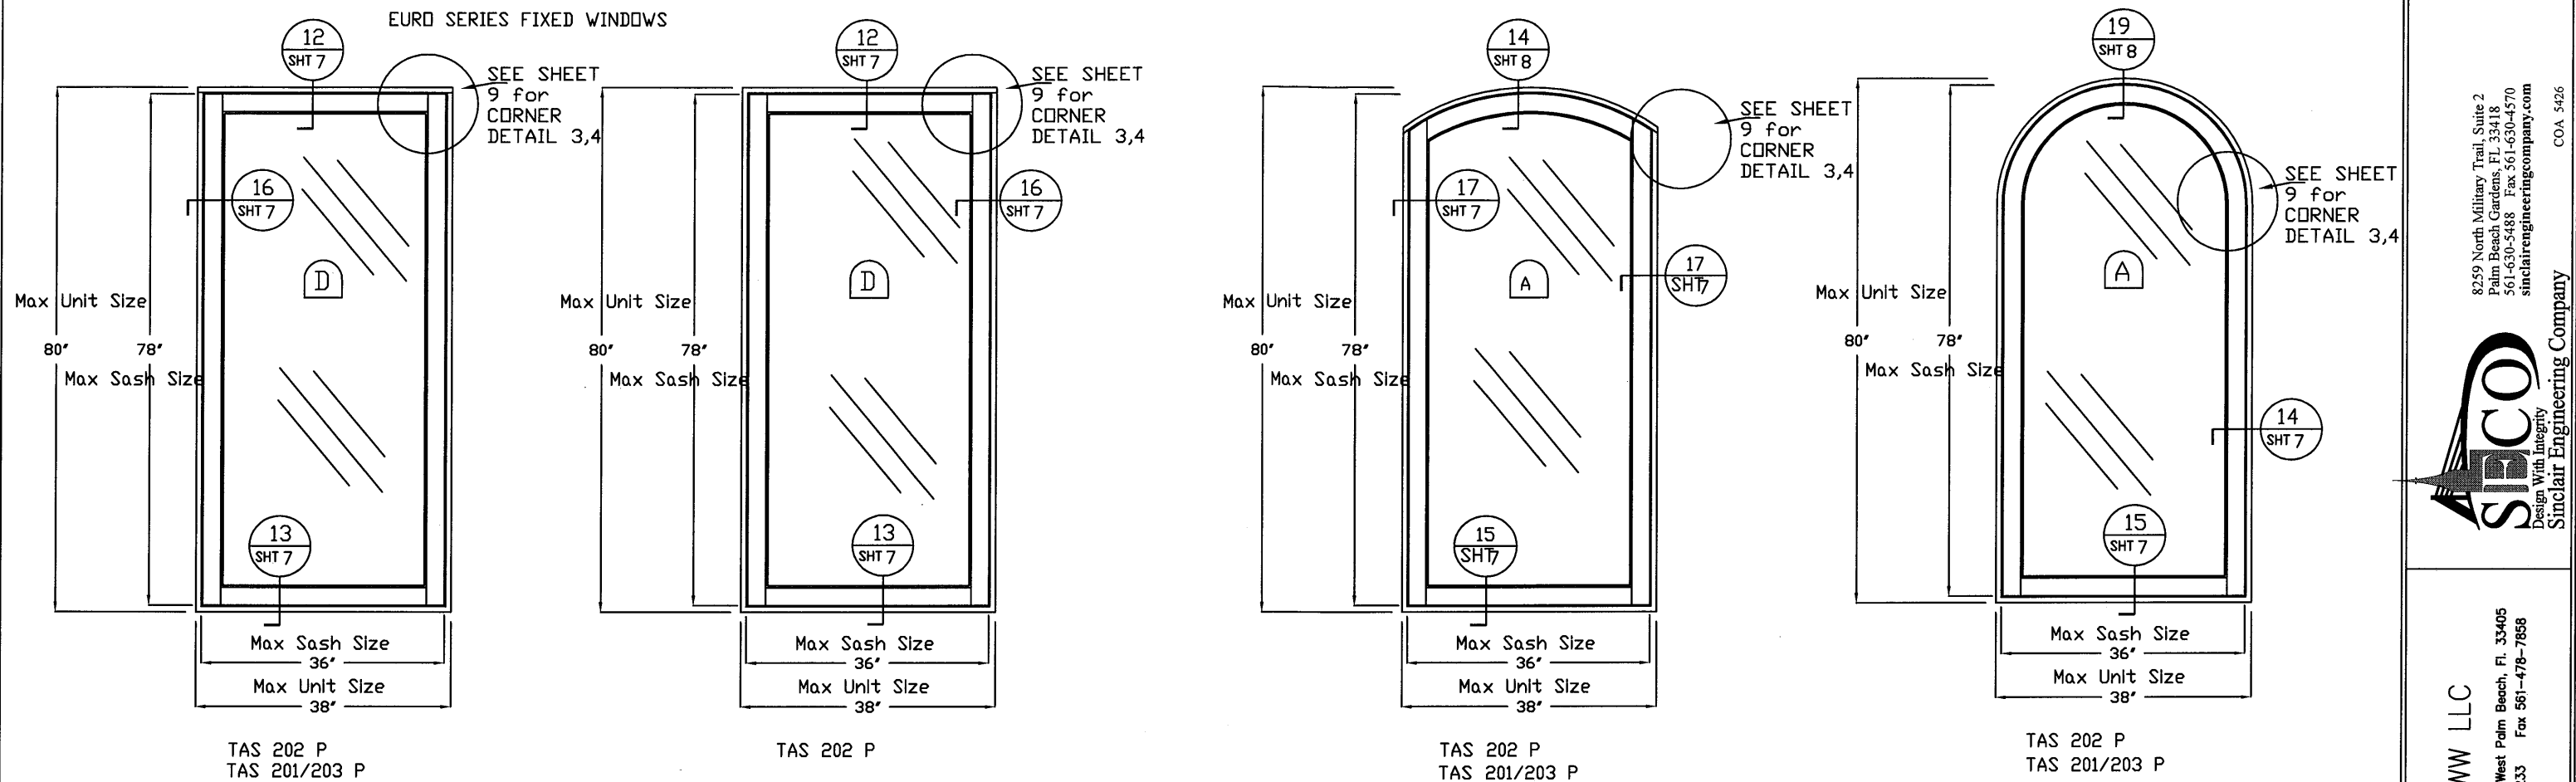

Denotes types of glass see sheet #1

NO HARWARE FIXED UNITS

PRODUCT REVISED
as complying with the Florida
Building Code
Acceptance No 12-0816-04
Expiration Date Aug. 23, 2017
By *Manuel Perez*
Miami Dade Product Control

Stephen M. Sinclair
OCT 18 2012
STEPHEN M. SINCLAIR, P.E.
PROFESSIONAL ENGINEER
LICENSE NUMBER 35631
No 35631
STATE OF FLORIDA
Professional Engineer
Exp. No. 06-07013

OWW LLC

8259 North Military Trail, Suite 2
Palm Beach Gardens, FL 33418
561-630-5488 Fax 561-630-4570
sinclairengineeringcompany.com


3001 Tuxedo Ave., West Palm Beach, FL 33405
Ph. 561-478-7233 Fax 561-478-7858

Product: EURO FIXED WOOD WINDOWS


Date: 07-10-06
Scale: None
Drawn: lw

Drawing No. 06-07013-F
Sheet No. 6F of 11


Sinclair Engineering Company
COA 5426

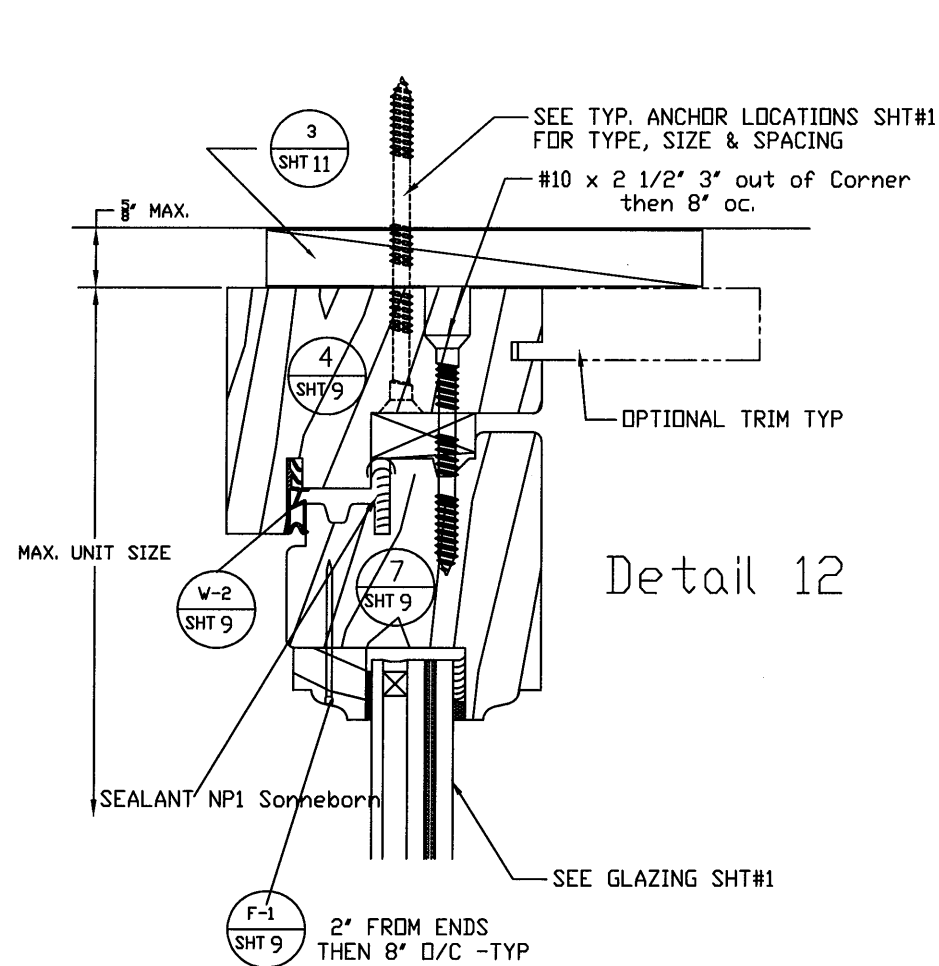


Detail 12

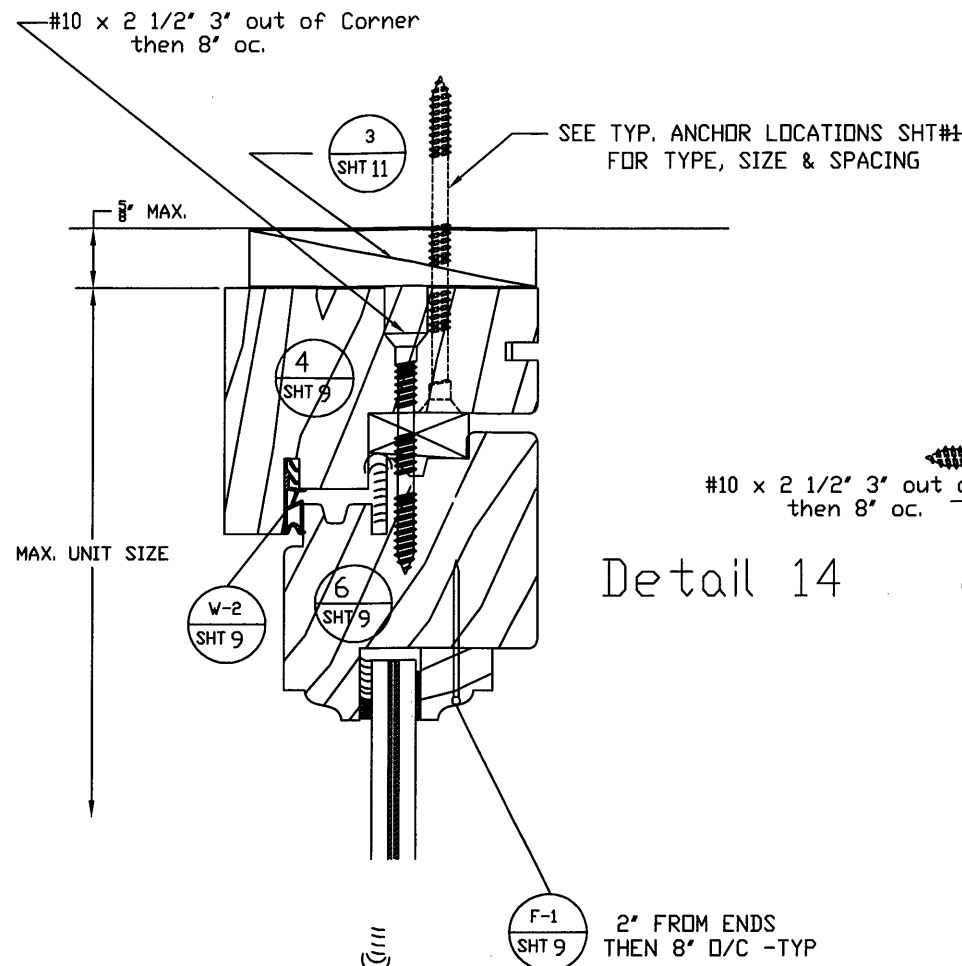


Detail 14

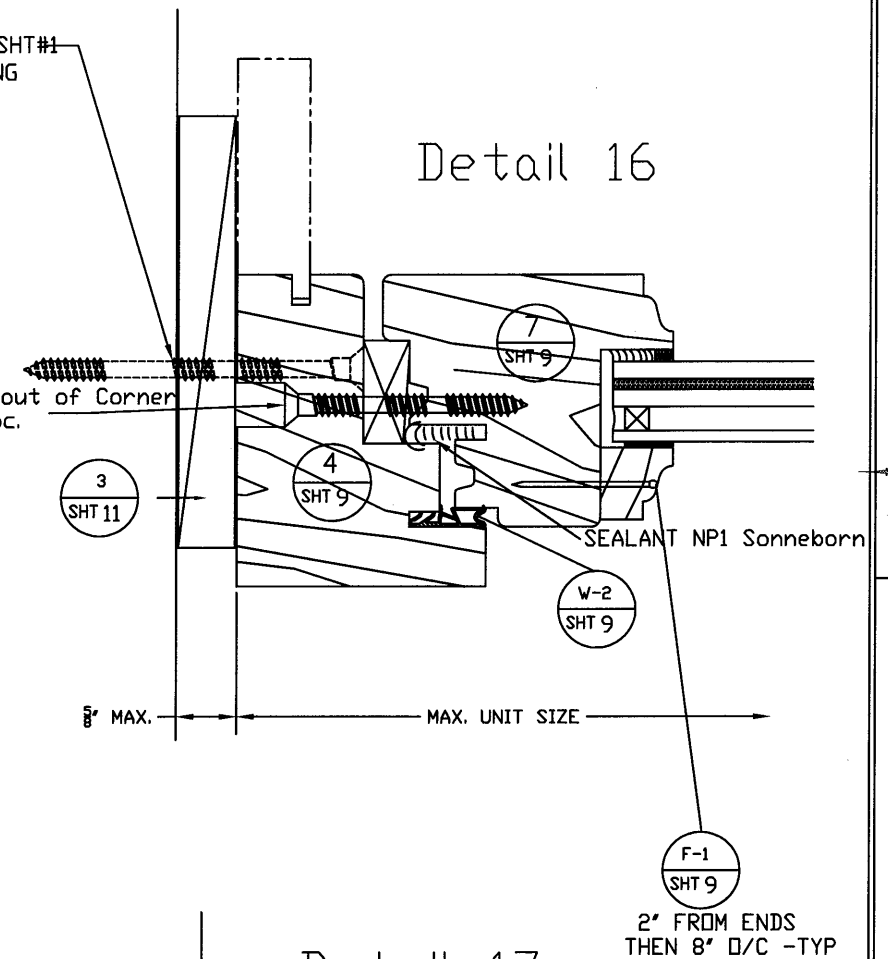


Detail 16

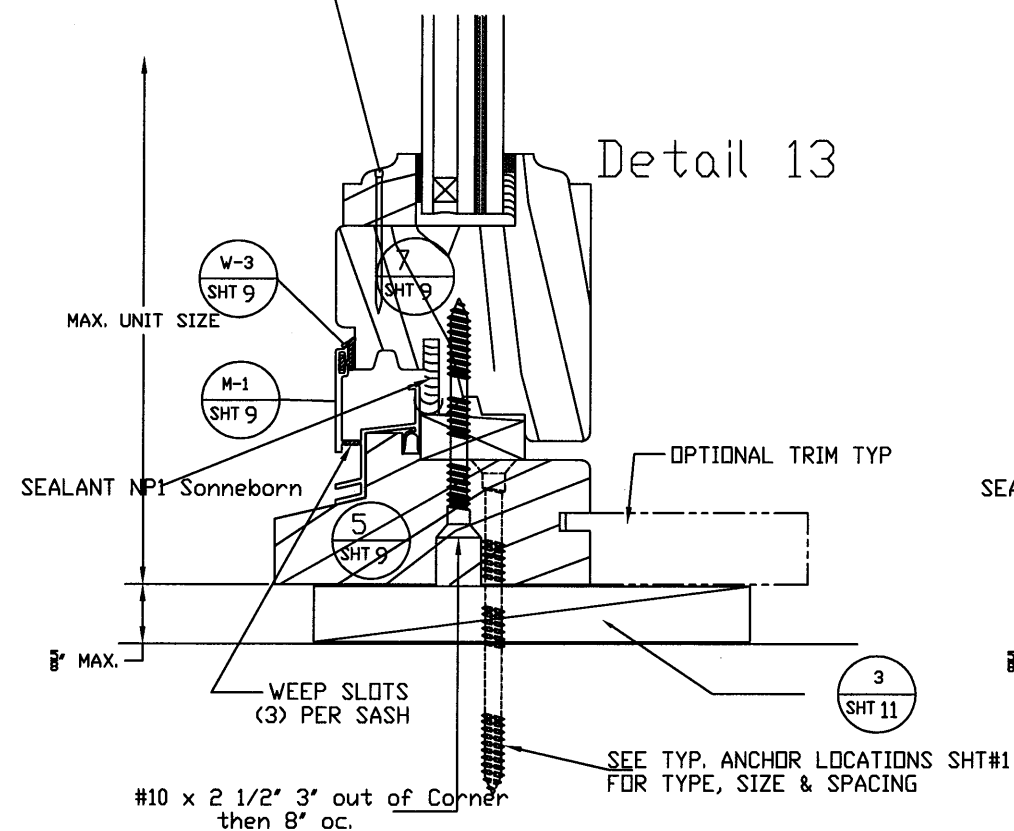

Detail 13

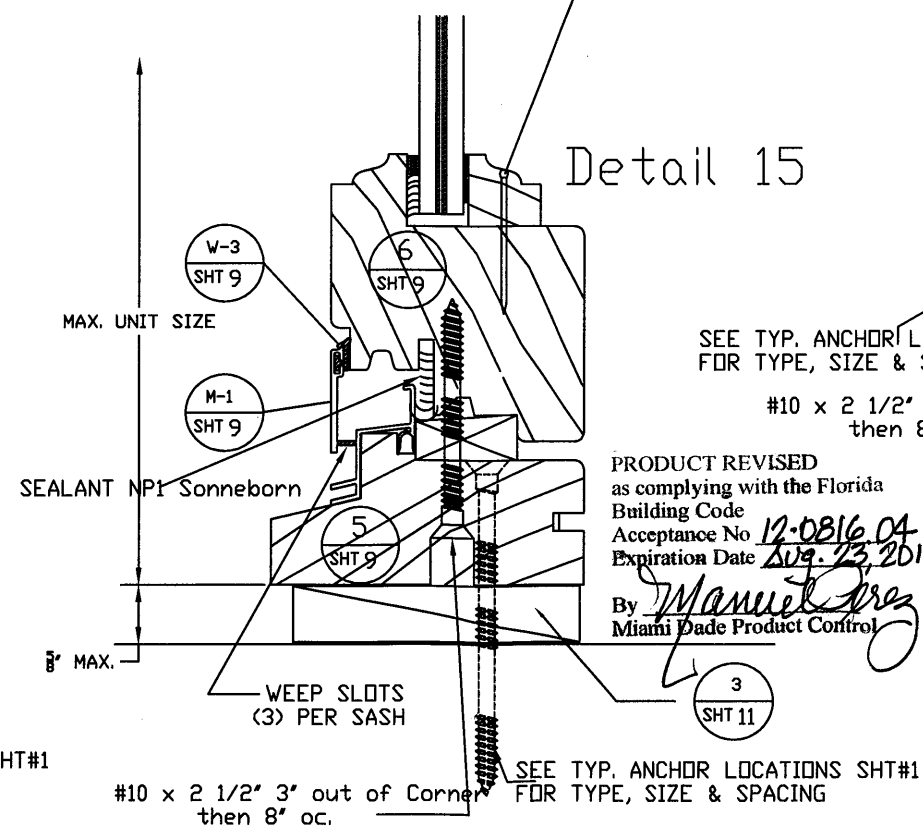

Detail 15

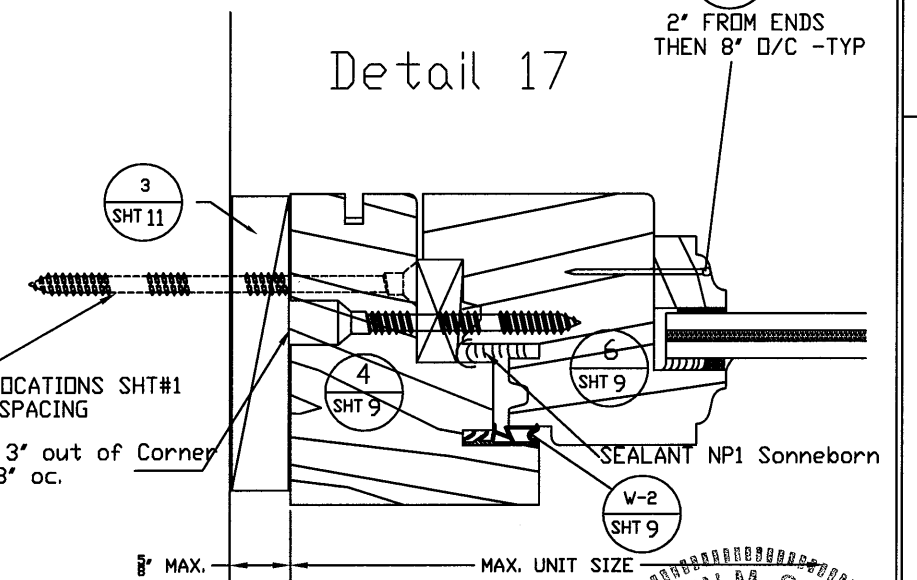

Detail 17

PRODUCT REVISED
as complying with the Florida
Building Code
Acceptance No. 12-0816 04
Expiration Date AUG. 13, 2017
By *Manuel Perez*
Miami Trade Product Control

Stephen M. Sinclair
OCT 18 2012
STEPHEN M. SINCLAIR, P.E.
PROFESSIONAL ENGINEER
LICENSE NUMBER 35631

STATE OF
FLORIDA
PROFESSIONAL ENGINEER
No 35631
Job No. 06-07013


OWW LLC
3001 Tuxedo Ave., West Palm Beach, FL 33405
Ph. 561-478-7233 Fax 561-478-7858

Product: EURO FIXED WINDOWS
Date: 07-10-06
Scale: 1/2" = 1"
Drawn: IW

Drawing No. 06-07013-F
Sheet No. 7F of 11

SINCLAIR
Design With Integrity
Sinclair Engineering Company
8259 North Military Trail, Suite 2
Palm Beach Gardens, FL 33418
561-630-5488 Fax 561-630-4570
sinclairengineeringcompany.com
COA 5426

SEE TYP. ANCHOR LOCATIONS SHT#1
FOR TYPE, SIZE & SPACING

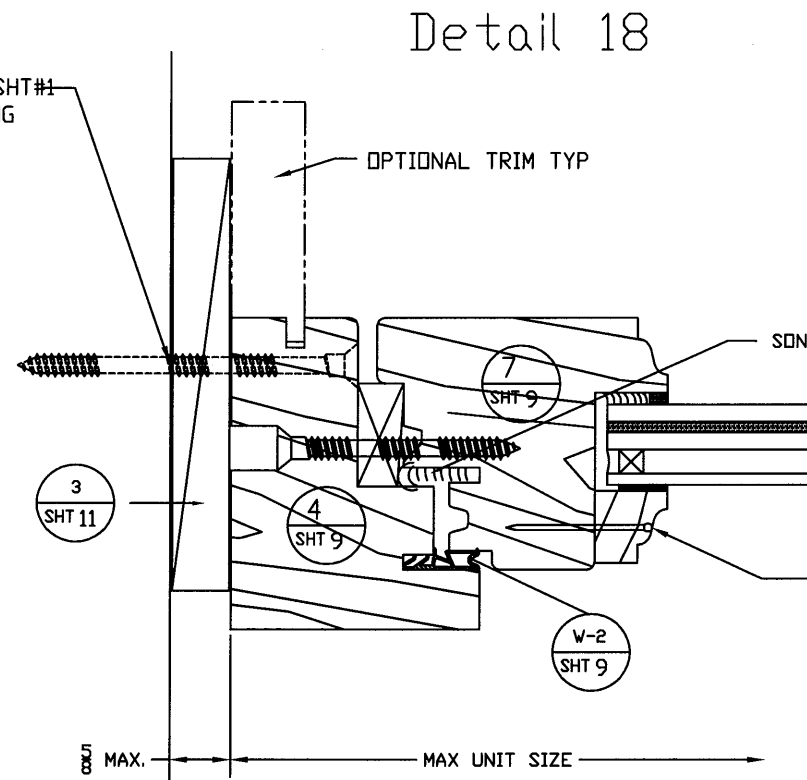


F-1 SHT 9
2' FROM ENDS
THEN 8' O/C -TYP

W-2 SHT 9

Detail 20


OPTIONAL TRIM TYP

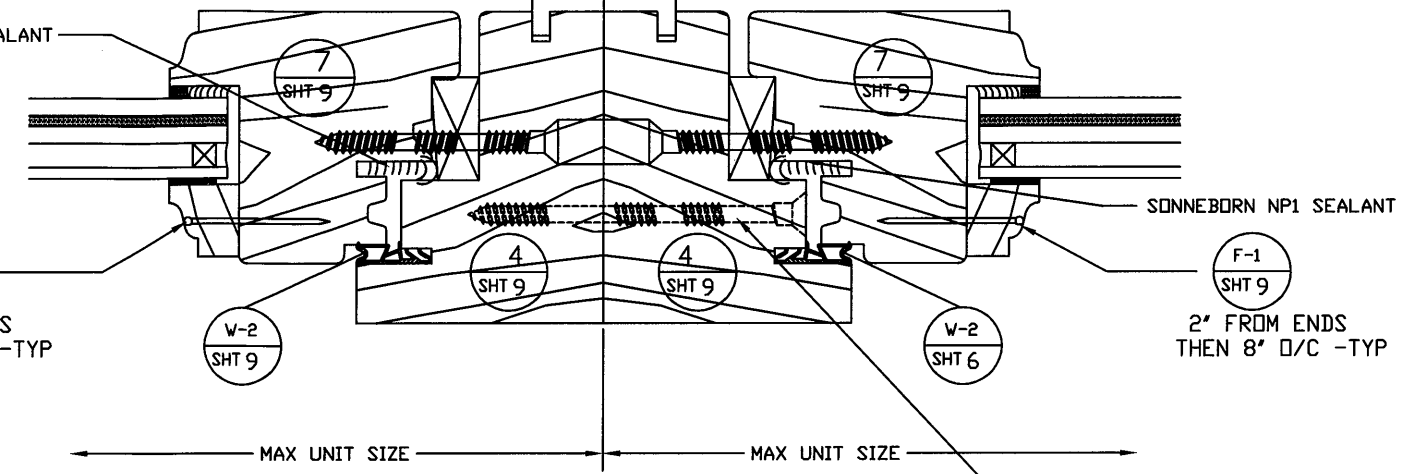

F-1 SHT 9
2' FROM ENDS
THEN 8' O/C -TYP

#10's x 2 1/2" Steeless Steel Wood Screws
3' FROM CORNER, THEN 8' OC.


Detail 19

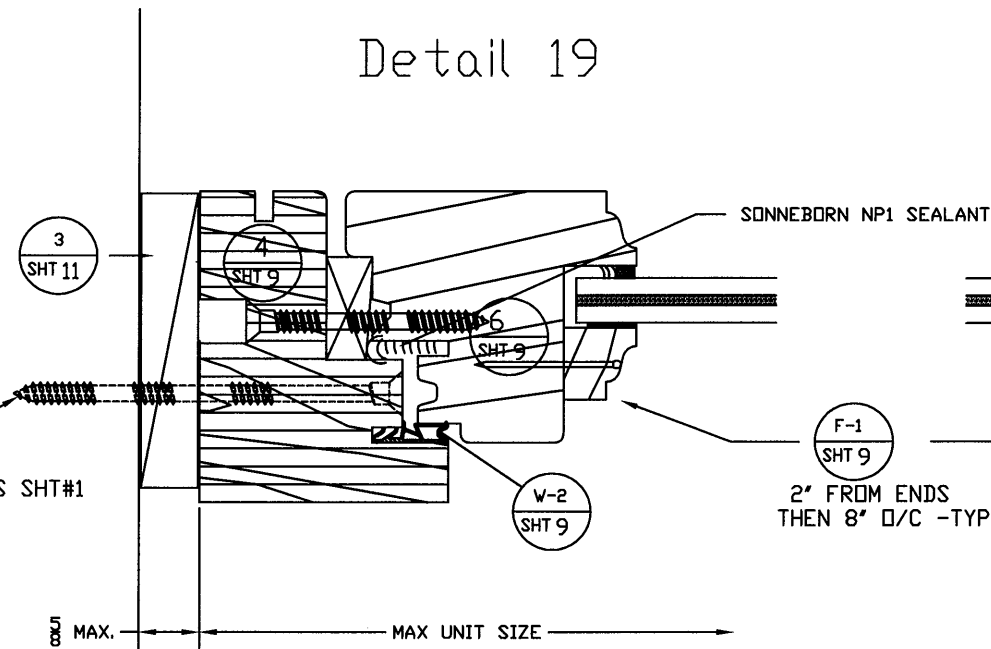

F-1 SHT 9
2' FROM ENDS
THEN 8' O/C -TYP

W-2 SHT 9

Detail 21

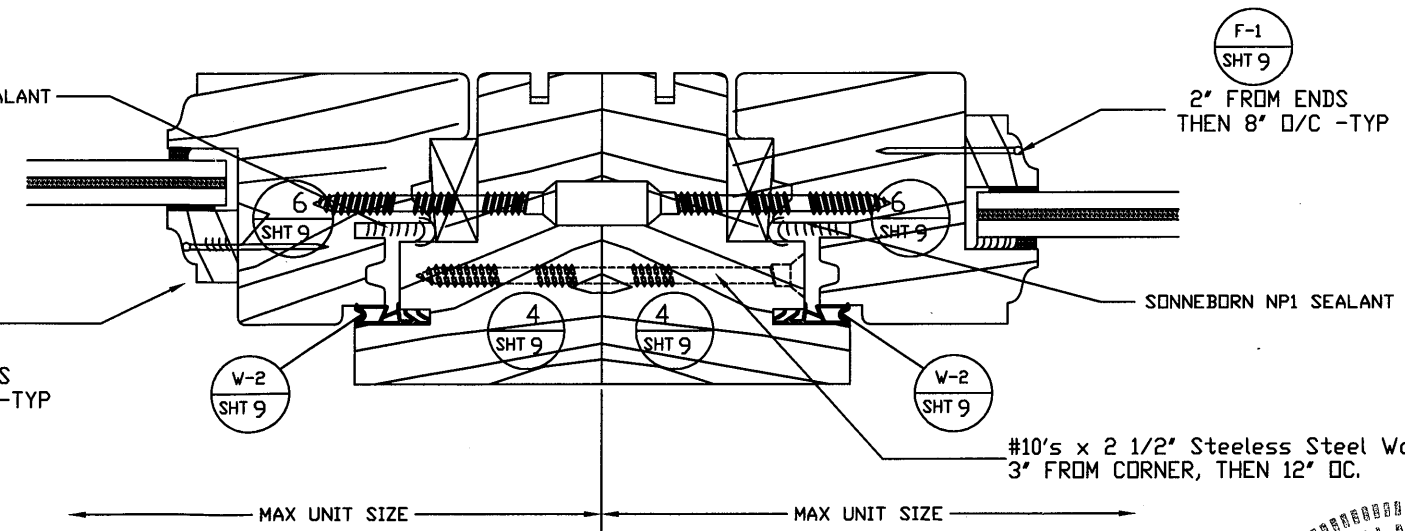

F-1 SHT 9
2' FROM ENDS
THEN 8' O/C -TYP

#10's x 2 1/2" Steeless Steel Wood Screws
3' FROM CORNER, THEN 12' OC.

SEE TYP. ANCHOR LOCATIONS SHT#1
FOR TYPE, SIZE & SPACING

PRODUCT REVISED
as complying with the Florida
Building Code
Acceptance No 12-0814-04
Expiration Date Aug 23, 2017
By *Manuel*
Miami Dade Product Control

Stephen M. Sinclair

OCT 18 2012

STEPHEN M. SINCLAIR, P.E.
PROFESSIONAL ENGINEER
LICENSE NUMBER 35631

STATE OF FLORIDA

Professional Engineer

Job No. 06-07013

8259 North Military Trail, Suite 2
Palm Beach Gardens, FL 33418
561-630-5488 Fax 561-630-4570
sinclairengineeringcompany.com
COA 5426



OWW LLC

3001 Tuxedo Ave., West Palm Beach, FL 33405
Ph. 561-478-7233 Fax 561-478-7858


Product: EURO FIXED WINDOWS

Date: 07-10-06
Rev. 6/8/12 Updated Florida Building Code
Rev. 10/18/12 Drawing Number Added
1/2"=1None

Drawn: lw


Drawing No. 06-07013-F
Sheet No. 8F of 11

DETAIL 1

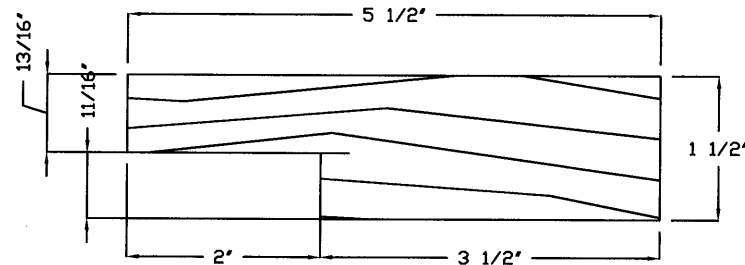


FRAME - STANDARD

DETAIL 2

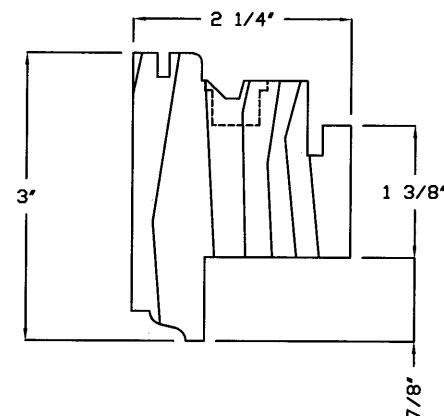


FIXED SASH
(INSIDE GLAZING BEAD)

DETAIL 3

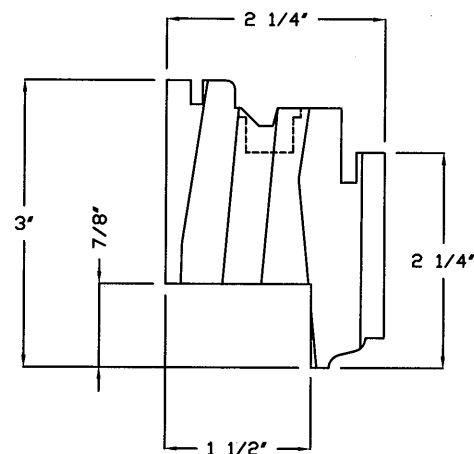


FIXED SASH
(OUTSIDE GLAZING BEAD)

DETAIL 4

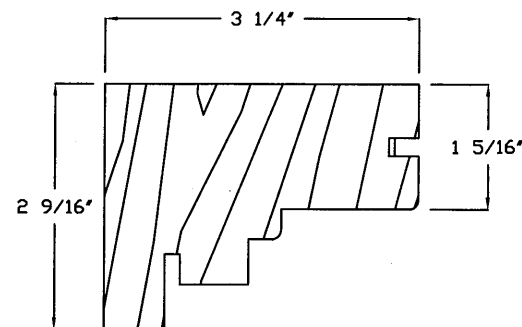


FRAME - EURO

DETAIL 5

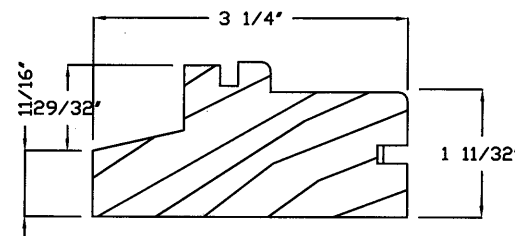


FRAME SILL - EURO

DETAIL 6

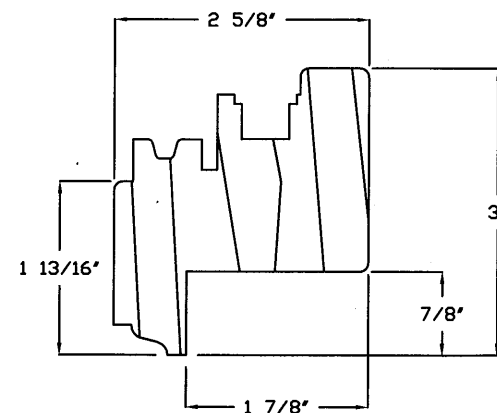



FIXED SASH EURO
(INSIDE GLAZING BEAD)

DETAIL 7

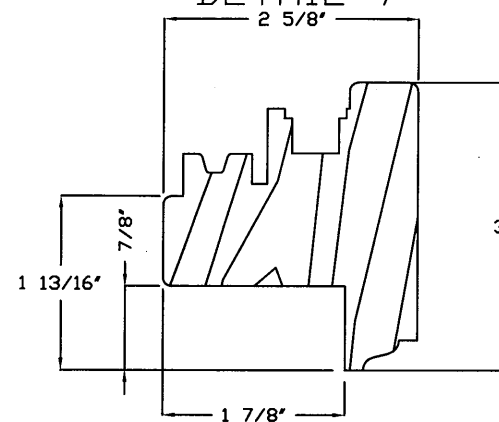

FIXED SASH EURO
(OUTSIDE GLAZING BEAD)

SASH AND BEAD PROFILES CAN BE
CUSTOMIZED PER MANUFACTURER OR
CUSTOMER'S OPTION.
SUCH AS (BUT NOT LIMITED TO):

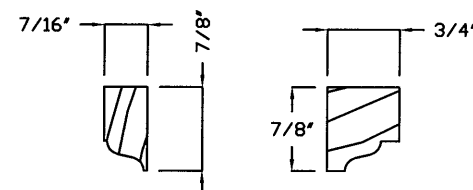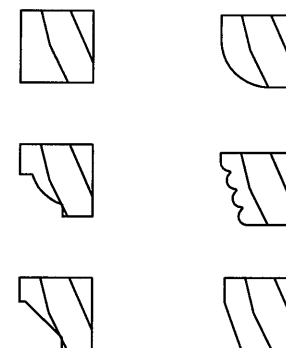

GASKETS & FASTENERS

GLAZING BEADS

- (W-1) SEALMAX "TIMBERSEAL" BRUSH PILE W'STRIP
- (W-2) GU ACF 6950 (OR EQUAL) FROM GU
- (W-3) GU 204 TPE GASKET (FUNCTIONAL FENESTRATION)

- (M-1) EXTRUDED ALUM. DRAINAGE CHANNEL
2090 SERIES (FUNCTIONAL FENESTRATION)

- (F-1) 1 1/2" X 18 GA. SS PNEUMATIC NAILS
- (F-2) #10 X 2 1/2" SS FL HD. WOOD SCREWS 80 KSI
- (F-3) #10 X 2" SS FL HD. WOOD SCREWS 80 KSI


PRODUCT REVISED
as complying with the Florida
Building Code
Acceptance No. 12-0816-04
Expiration Date Aug 23, 2017
By *Manuel Perez*
Miami Dade Product Control

Stephen M. Sinclair
OCT 18 2012
STEPHEN M. SINCLAIR, P.E.
PROFESSIONAL ENGINEER
LICENSE NUMBER 35631

STATE OF
FLORIDA
PROFESSIONAL ENGINEER
No. 35631
JAN 06 2013

OWW LLC

3001 Tuxedo Ave., West Palm Beach, FL 33405
Ph. 561-478-7233 Fax 561-478-7858

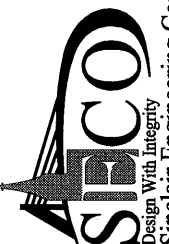





8259 North Military Trail, Suite 2
Palm Beach Gardens, FL 33418
561-630-5488 Fax 561-630-4570
sinclairengineeringcompany.com
COA 5426

Product: FIXED WINDOWS

Date: 07-10-06
Scale: 1/2"=1"
Drawn: lw

Drawing No. 06-07013-F

Sheet No. 9F of 11

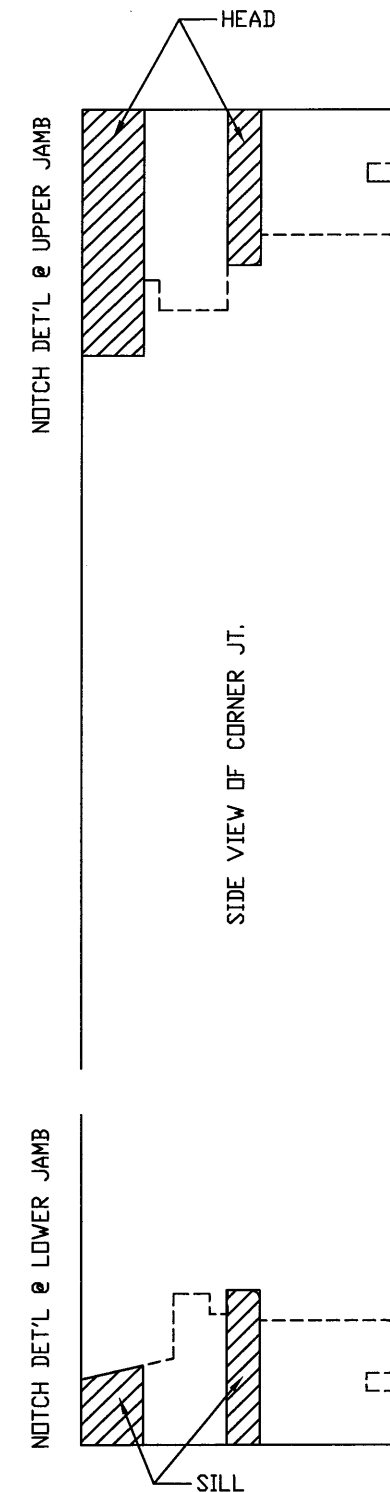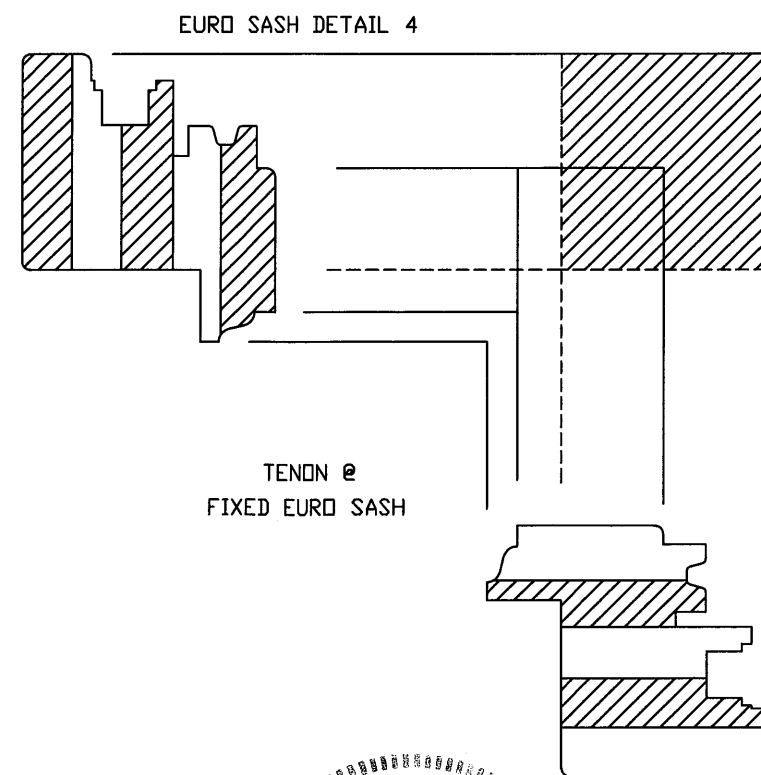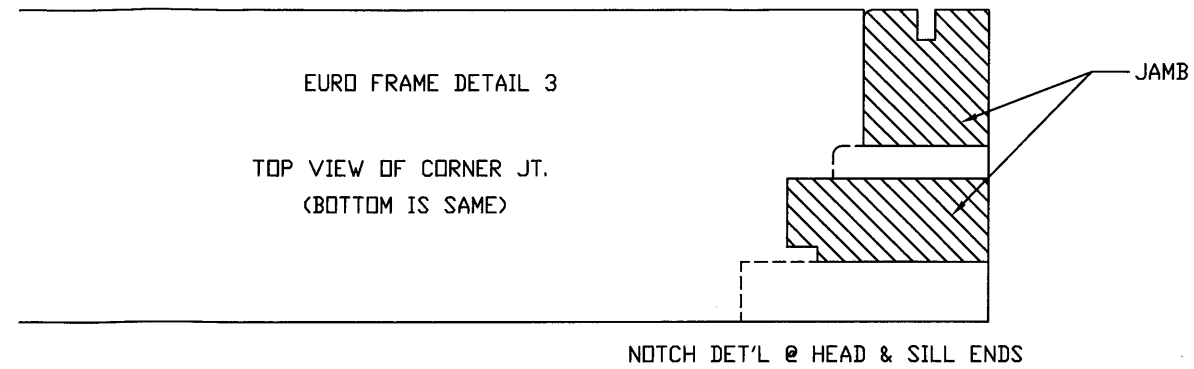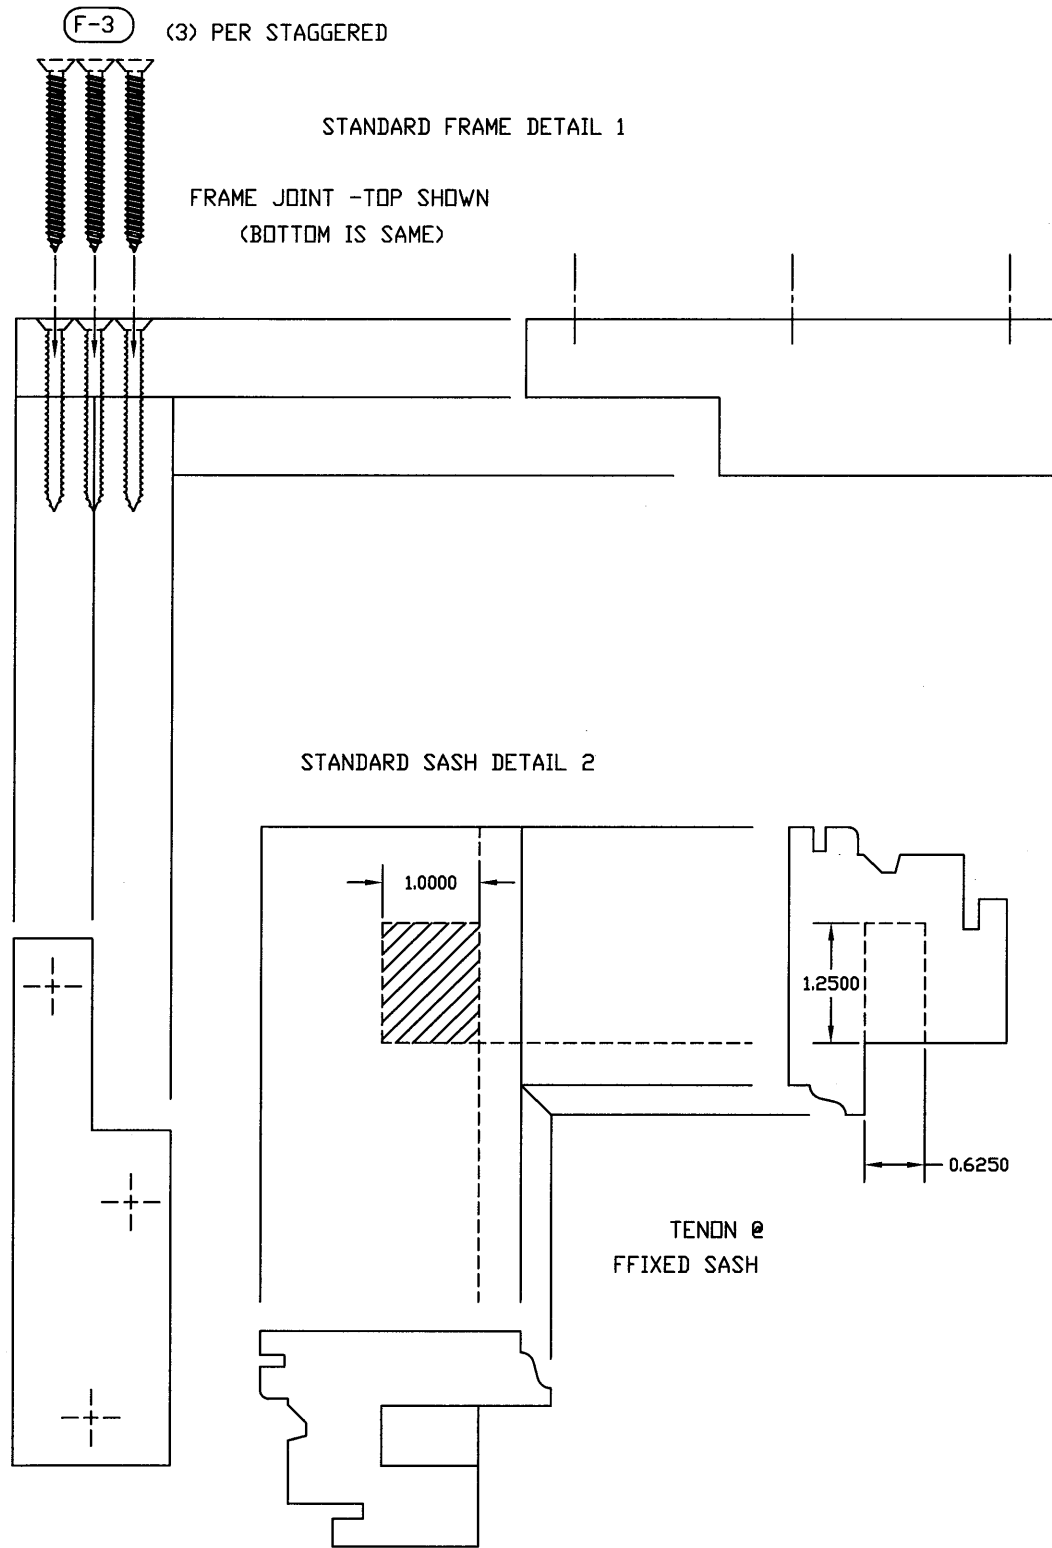

PRODUCT REVISED
as complying with the Florida
Building Code
Acceptance No. 12-0816-04
Expiration Date Aug 23, 2017
By *Manuel Jerez*
Miami Trade Product Control

Stephen M. Sinclair
OCT 18 2012
STEPHEN M. SINCLAIR, P.E.
PROFESSIONAL ENGINEER
LICENSE NUMBER 35631

STATE OF
FLORIDA
PROFESSIONAL ENGINEER
No. 35631


8259 North Military Trail, Suite 2
Palm Beach Gardens, FL 33418
561-630-5488 Fax 561-630-4570
sinclairengineeringcompany.com



OWW LLC
3001 Tuxedo Ave., West Palm Beach, FL 33405
Ph. 561-478-7233 Fax 561-478-7858

Product: FIXED WINDOWS
Date: 07-10-06
Scale: 1/2" = 1"
Drawn: LW

Drawing No.
06-07013-F
Sheet No.
10F of 11

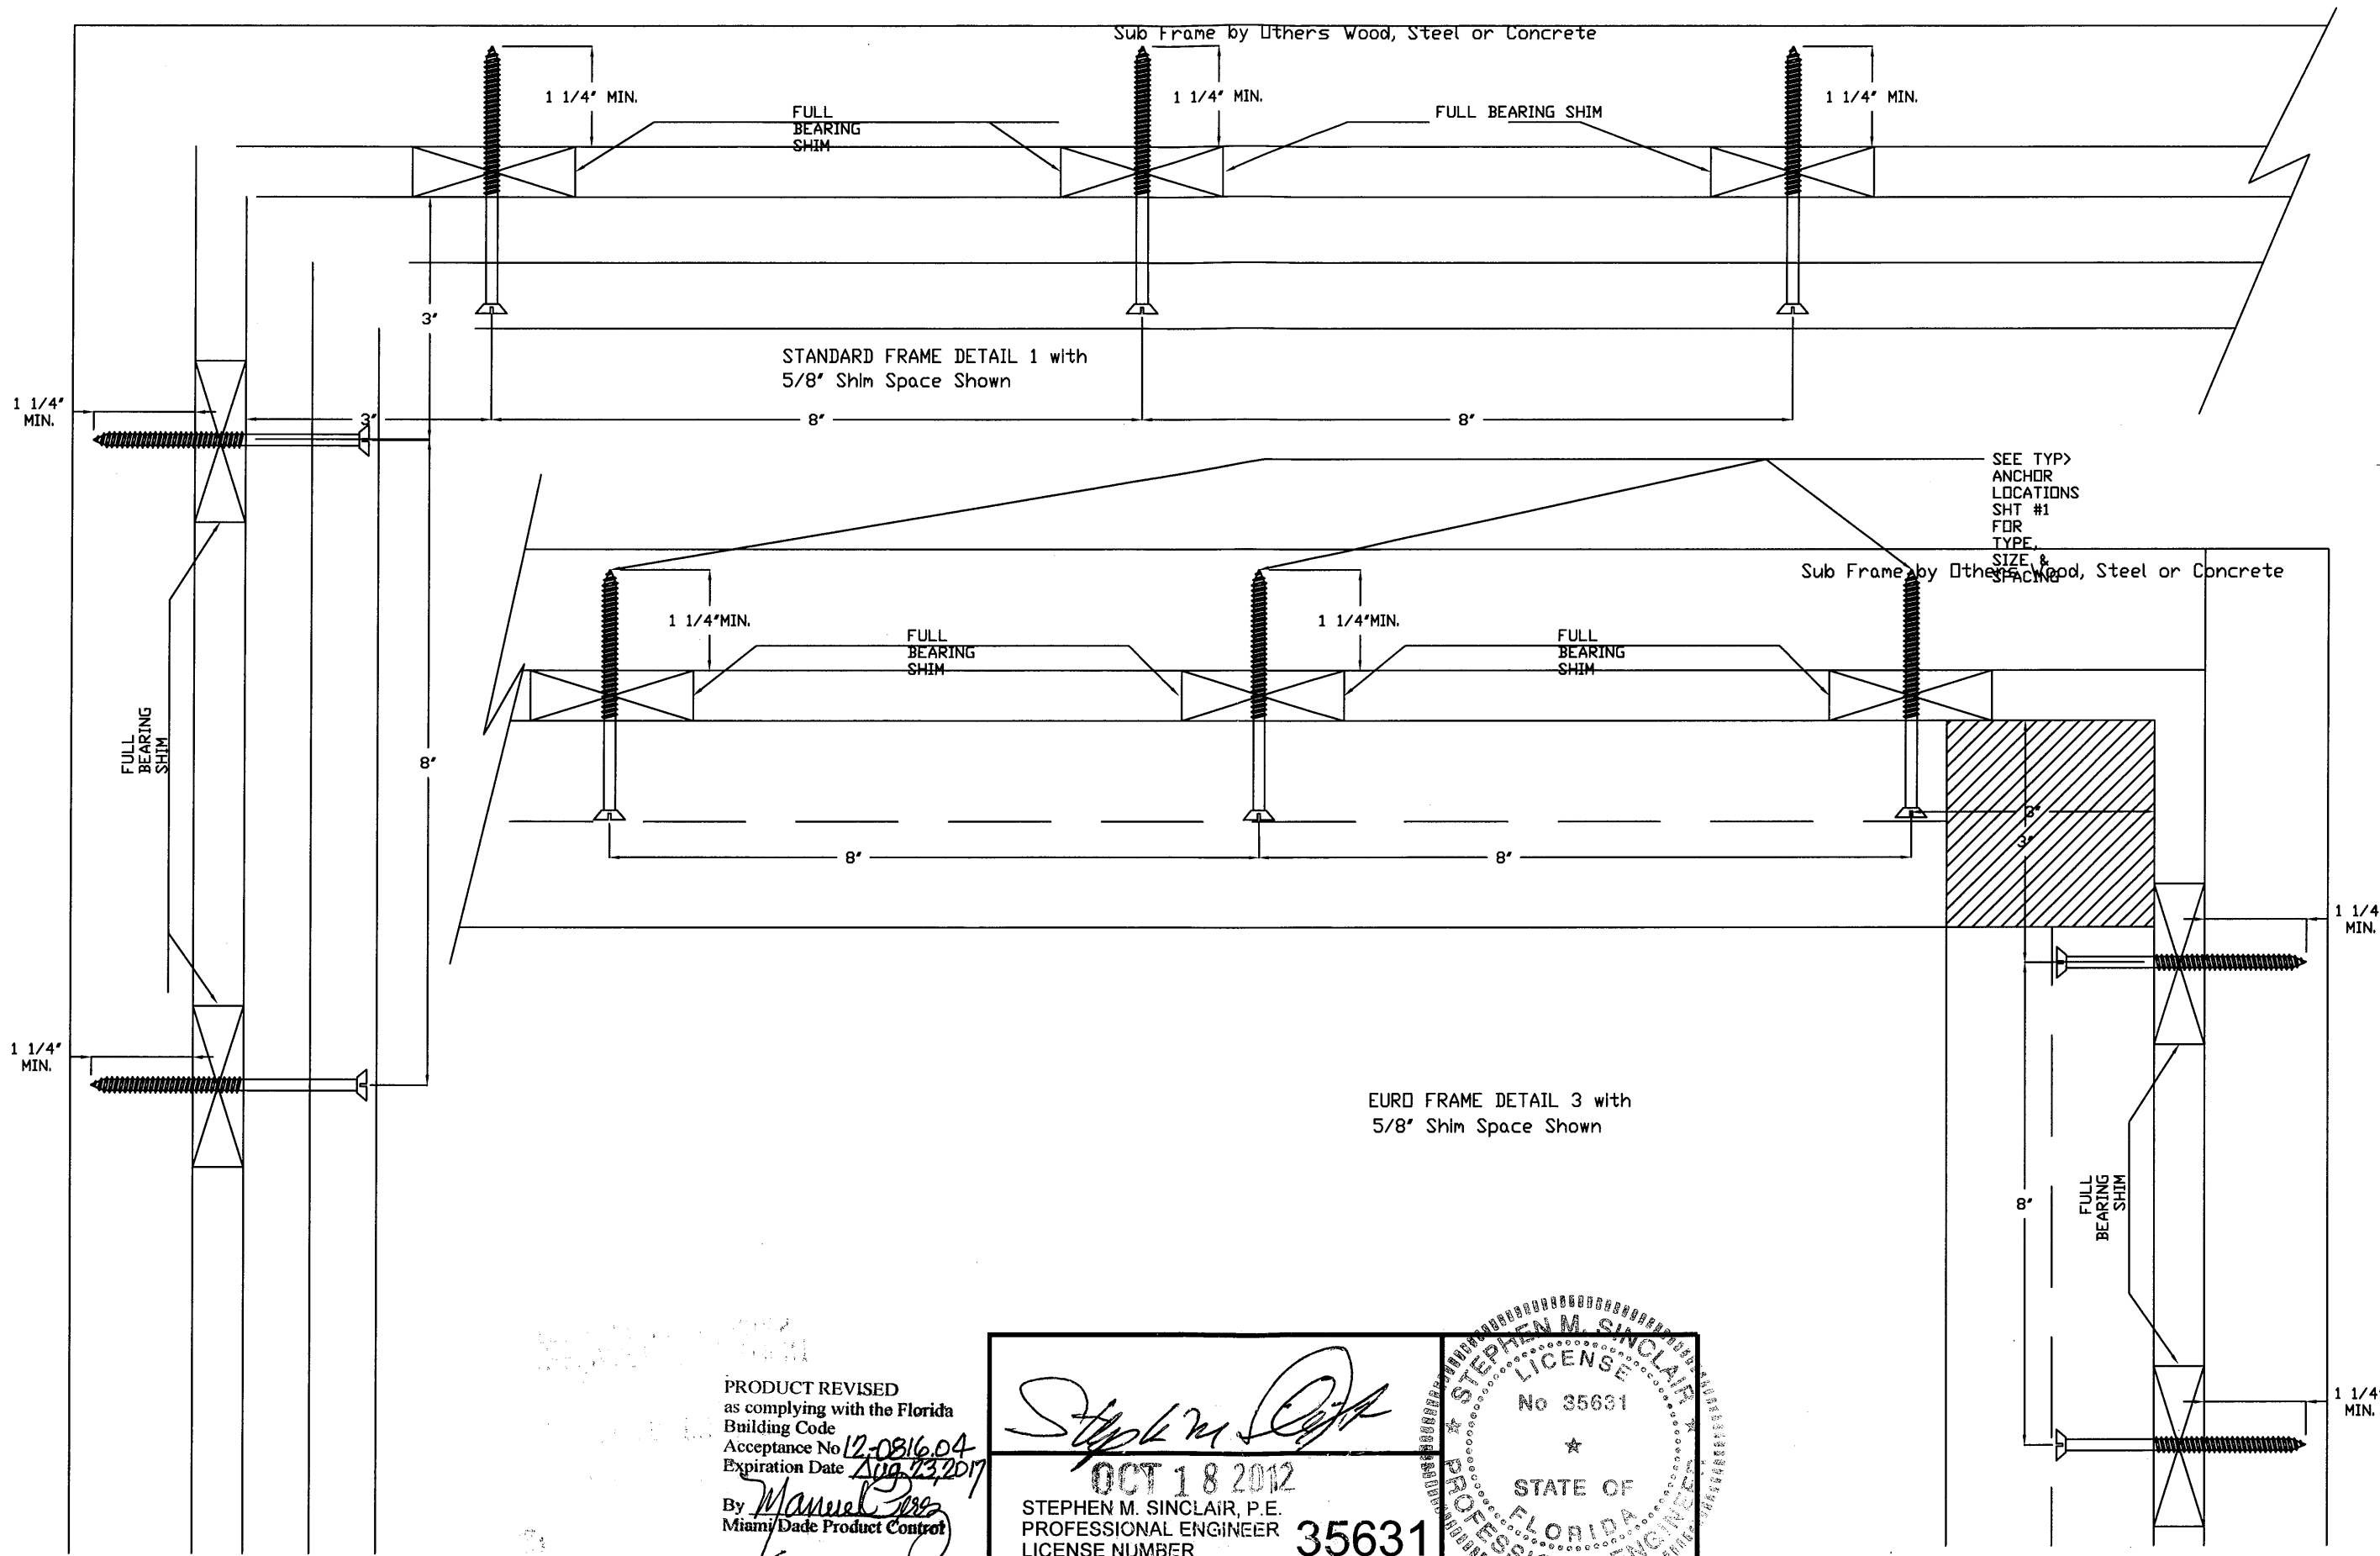

PRODUCT REVISED
 as complying with the Florida
 Building Code
 Acceptance No 12-0816.04
 Expiration Date Aug 23, 2017
 By *Manuel*
 Miami Dade Product Control

Stephen M. Sinclair

OCT 18 2012

STEPHEN M. SINCLAIR, P.E.
 PROFESSIONAL ENGINEER
 LICENSE NUMBER 35631

STEPHEN M. SINCLAIR
 LICENSE
 No 35631
 ★
 STATE OF
 FLORIDA
 PROFESSIONAL ENGINEER
 No. 06-07013

8259 North Military Trail, Suite 2
 Palm Beach Gardens, FL 33418
 561-630-5488 Fax 561-630-4570
sinclairengineeringcompany.com

COA 5426

SINCLAIR Engineering Company

OWW LLC

3001 Tuxedo Ave., West Palm Beach, FL 33405
 Ph. 561-478-7233 Fax 561-478-7858

Product: FIXED WOOD WINDOWS - SHIM SPACE DETAIL

Date: 07-10-06
 Scale: 1/2 Full
 Drawn: lw

Rev. 6/8/12 Updated Florida Building Code
 Rev. 10/18/12 Drawing Number Added

Drawing No.
 06-07013-F

Sheet No.
 11F of 11